


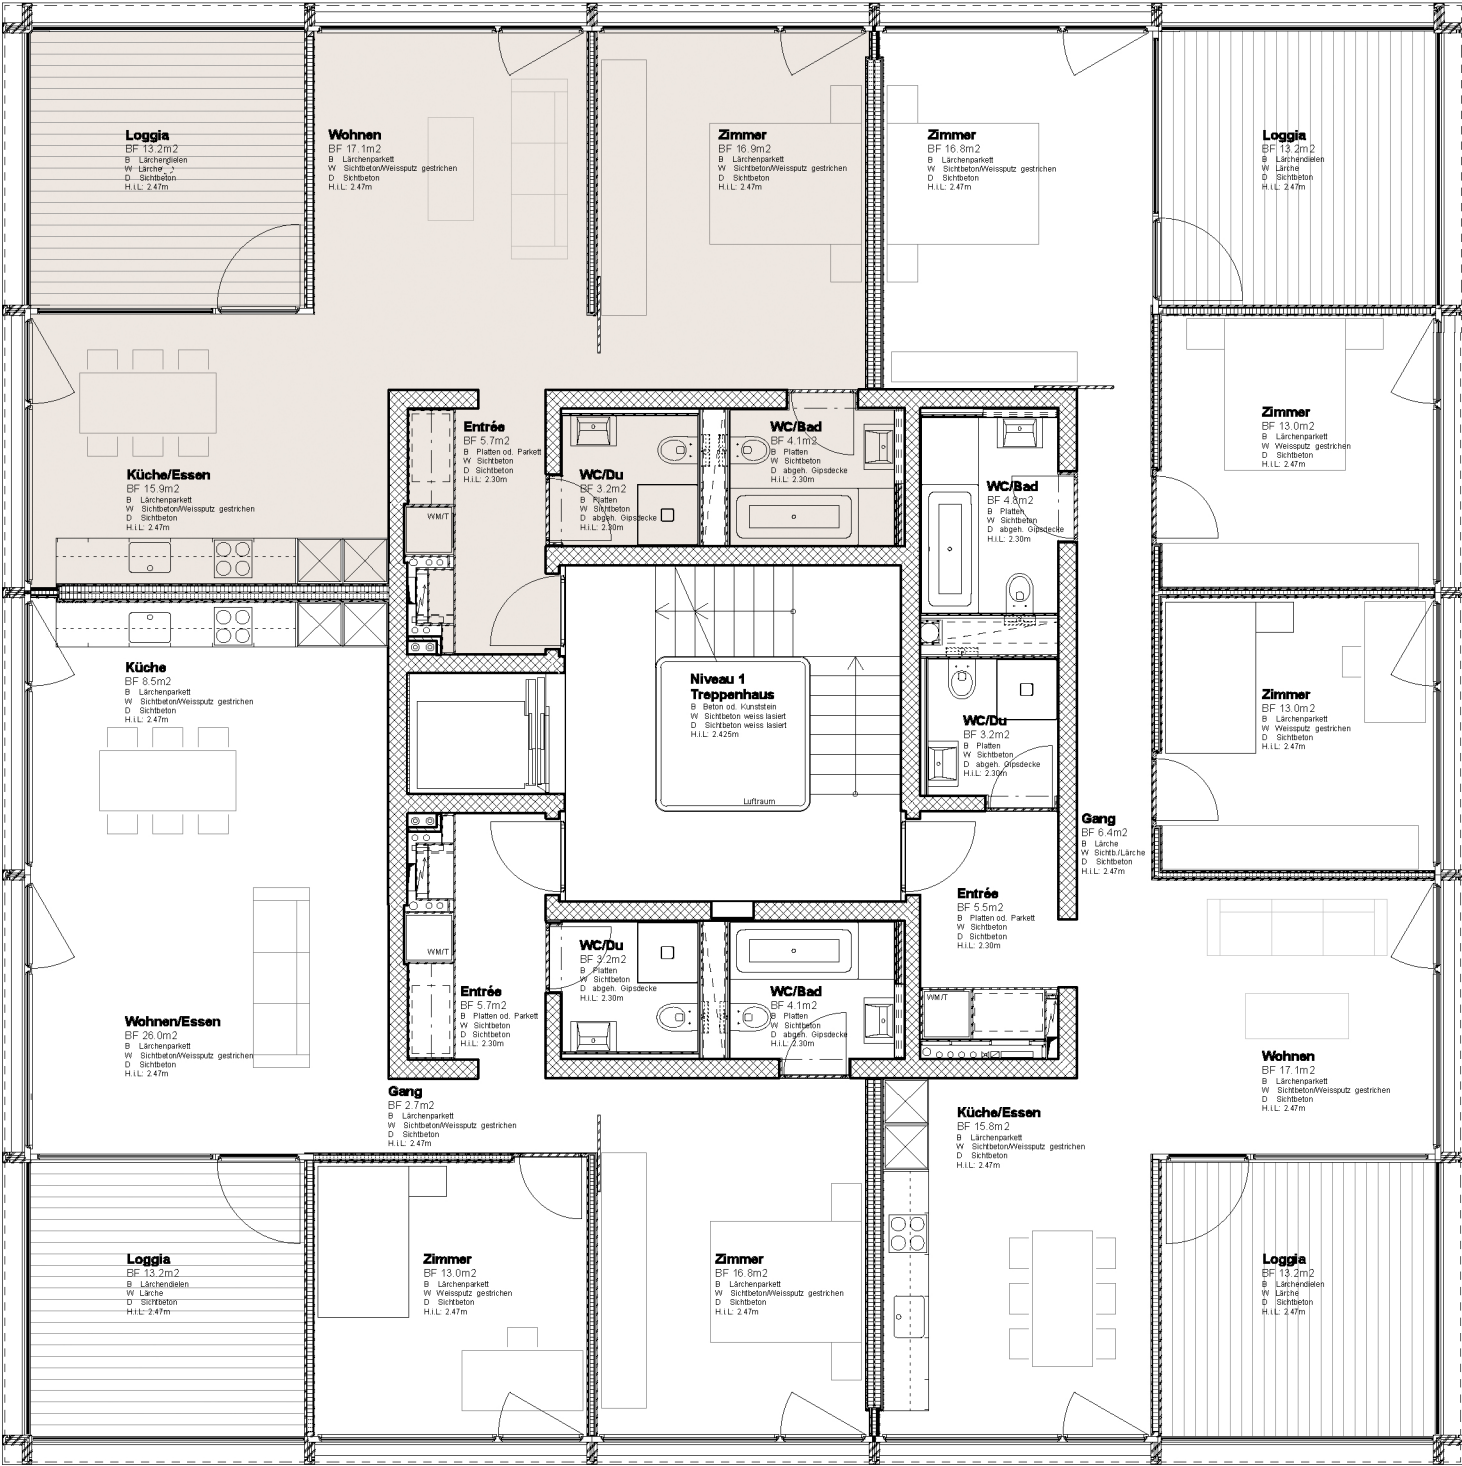

1. Geschoss | 1:100

