



ELEVATION EST




ELEVATION OUEST

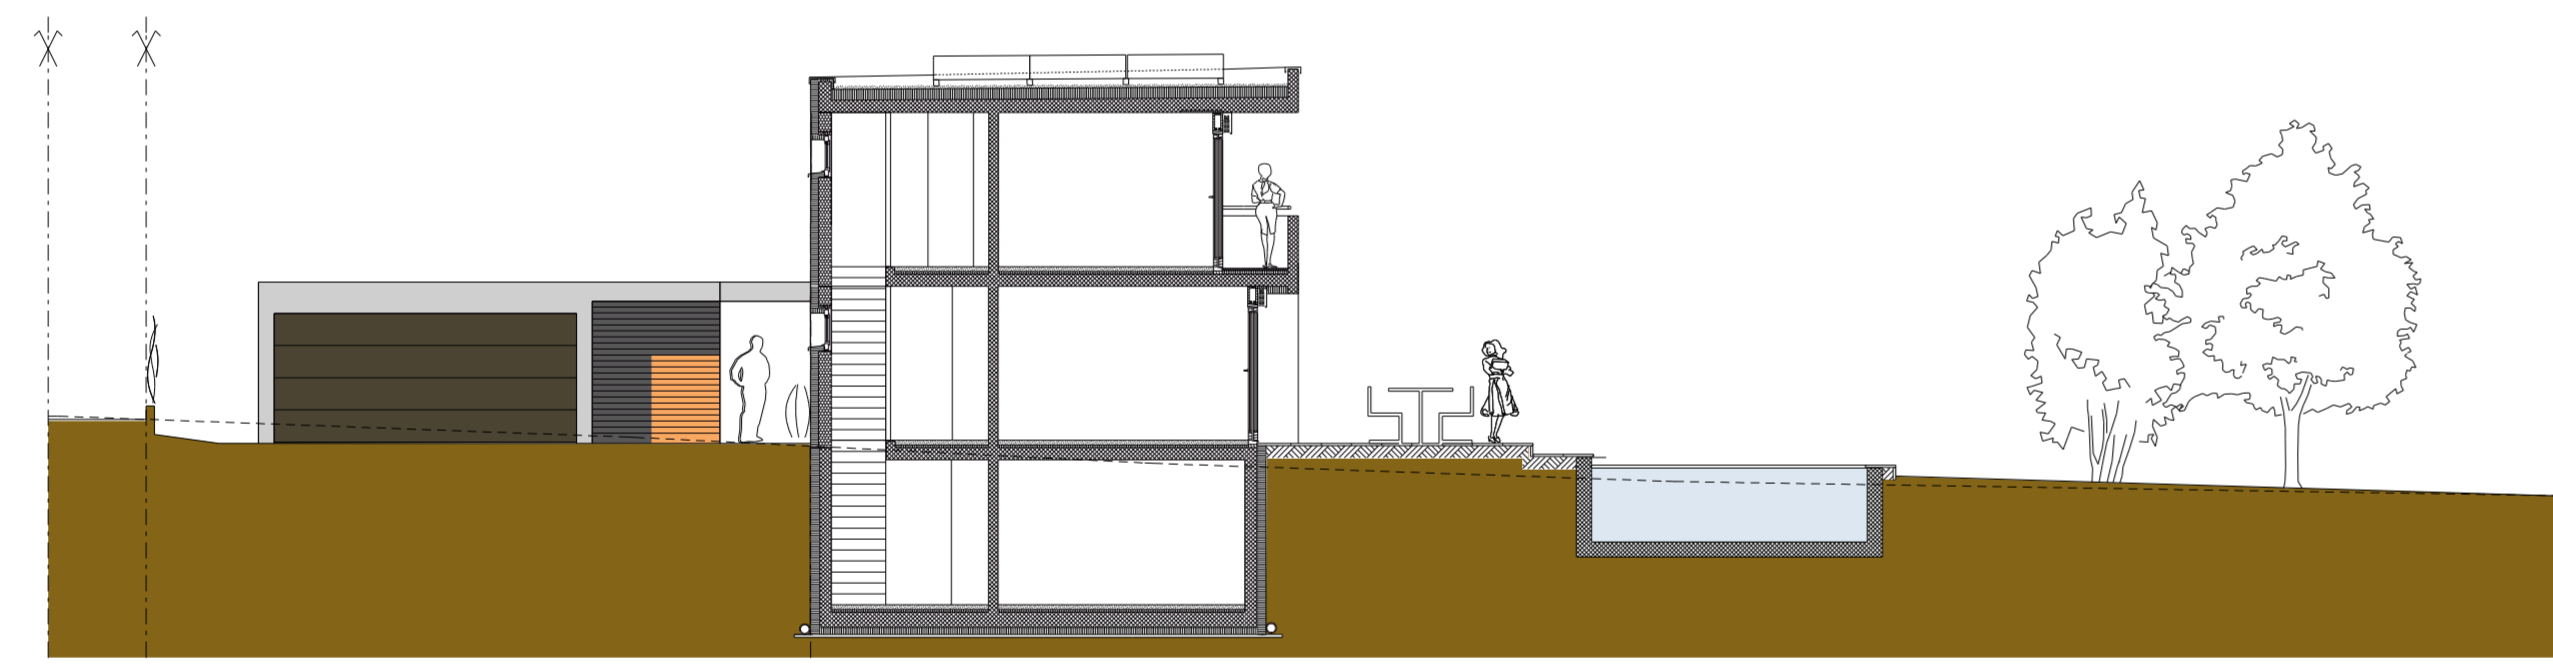


COUPE TRANSVERSALE A-A

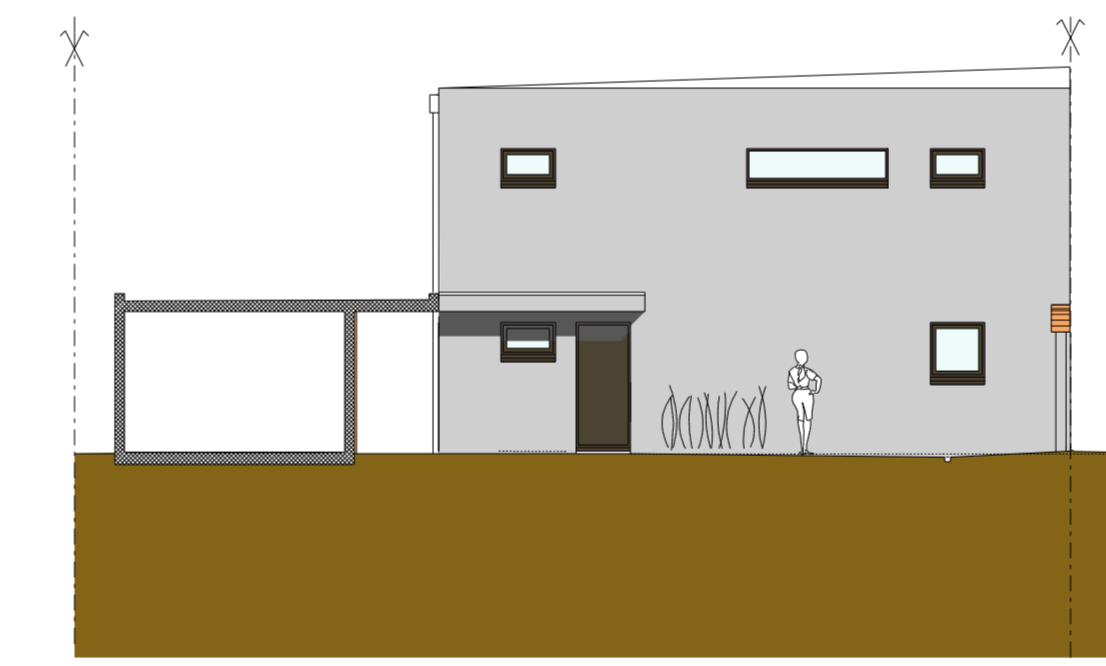

ELEVATION NORD VILLA D

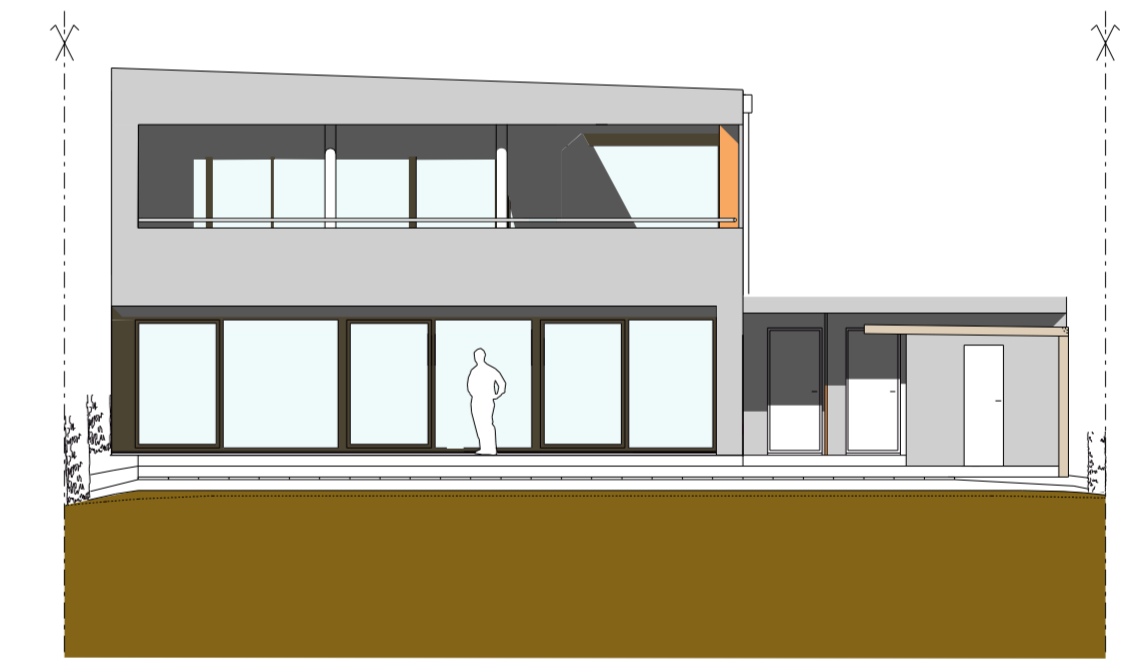


ELEVATION SUD VILLA D

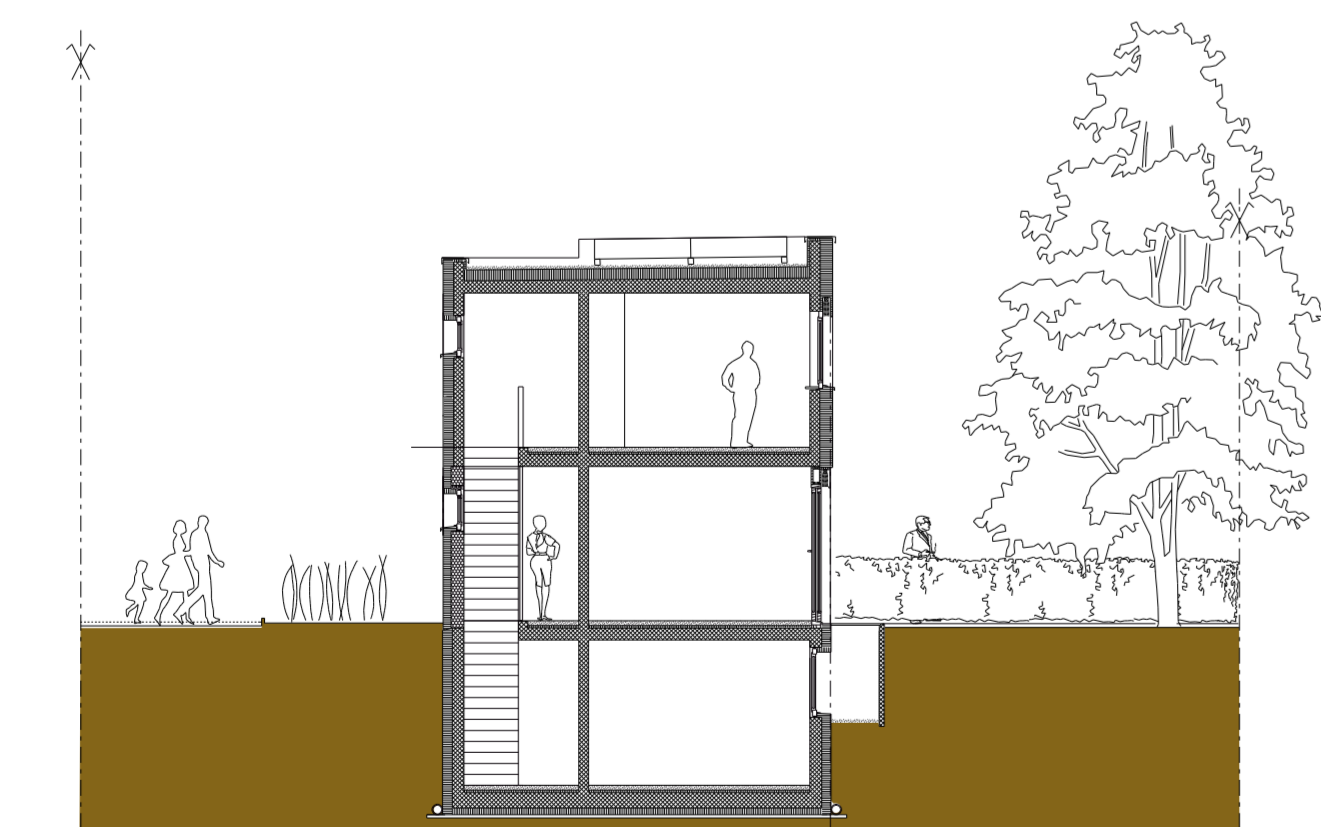

COUPE TRANSVERSALE B-B



ELEVATION NORD VILLAS A, B, C

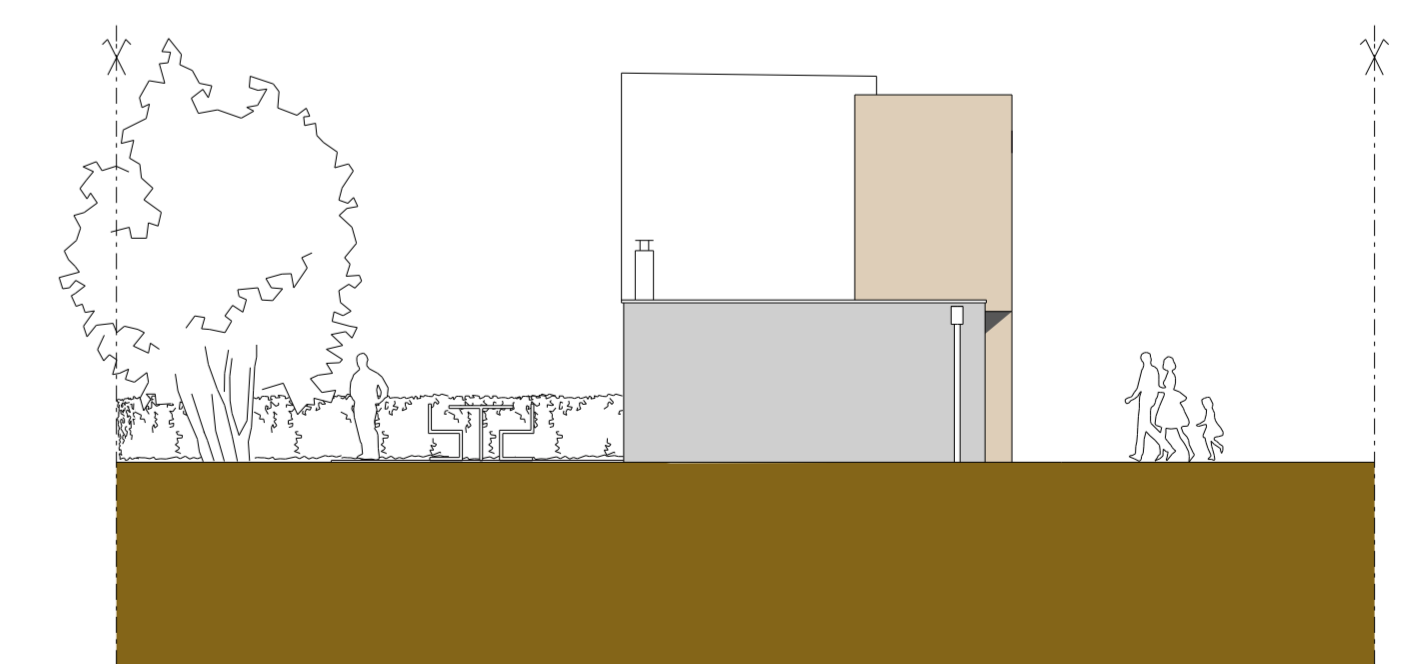

ELEVATION SUD VILLAS A, B, C