


KREN ARCHITEKTUR AG
MORGARTENRING 173 4054 BASEL
T061 206 86 00 F061 206 86 01
MAIL@KREN.CH WWW.KREN.CH

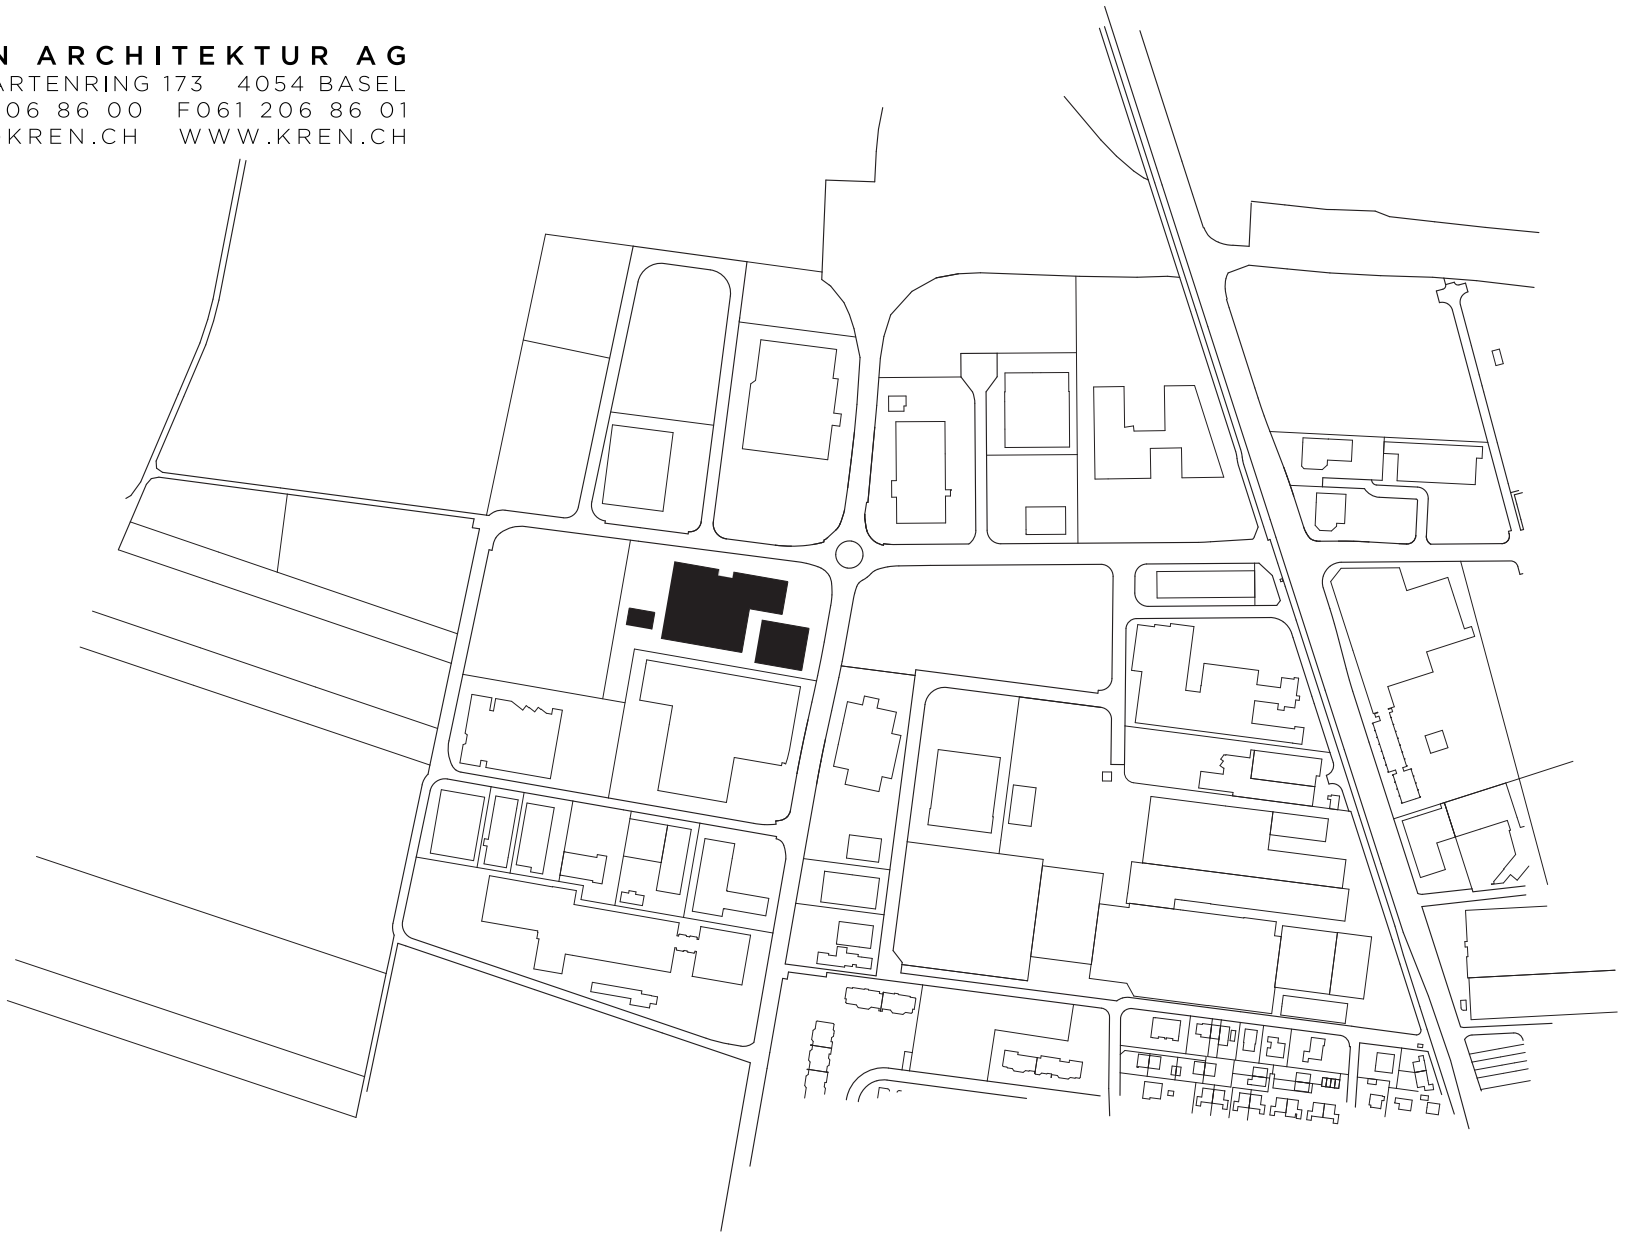

hoffmann automobile
Situation
M 1:1'000

