


SÜD - WEST

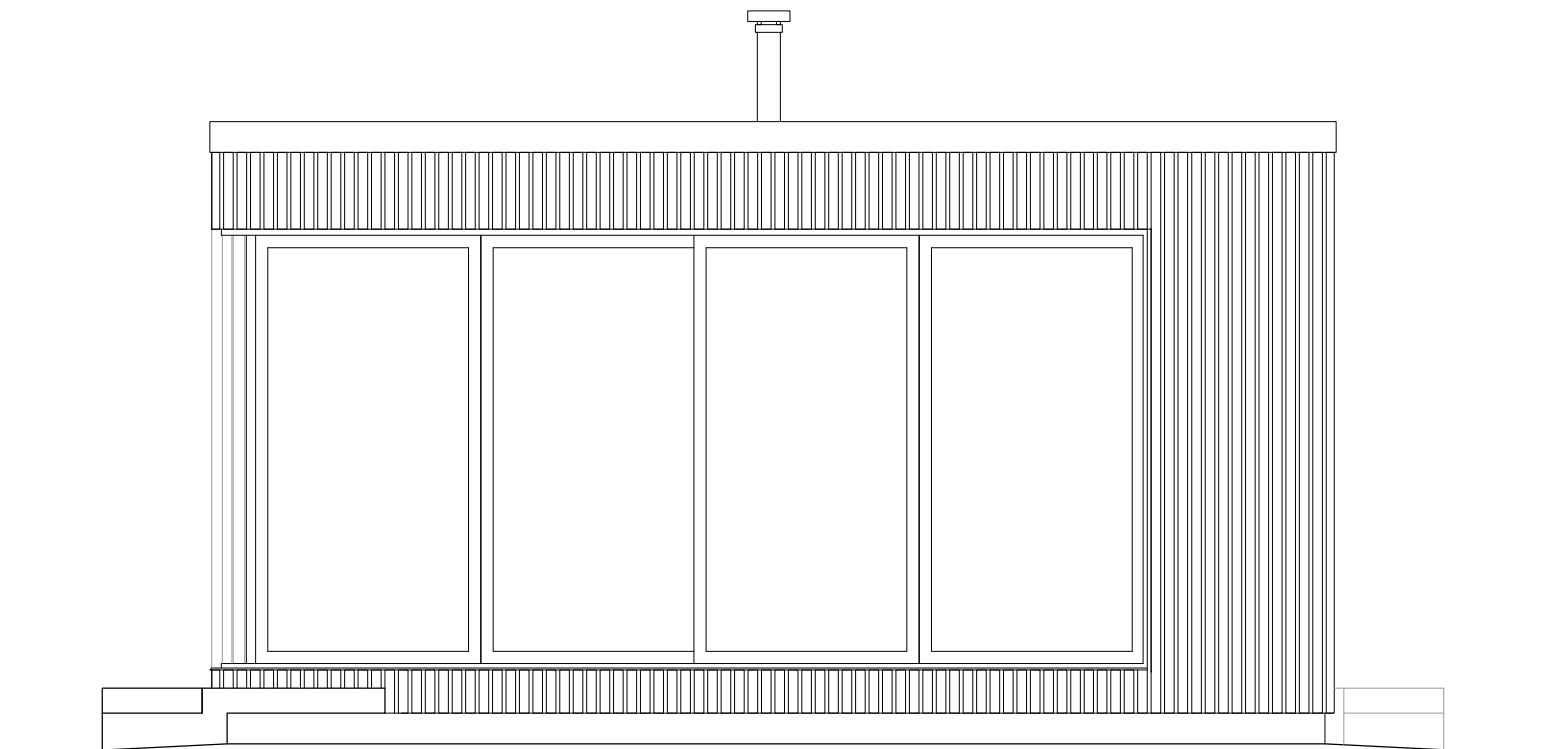

NORD - WEST