


VERTIKAL-SCHNITT «BOX» ZIMMER 1:10

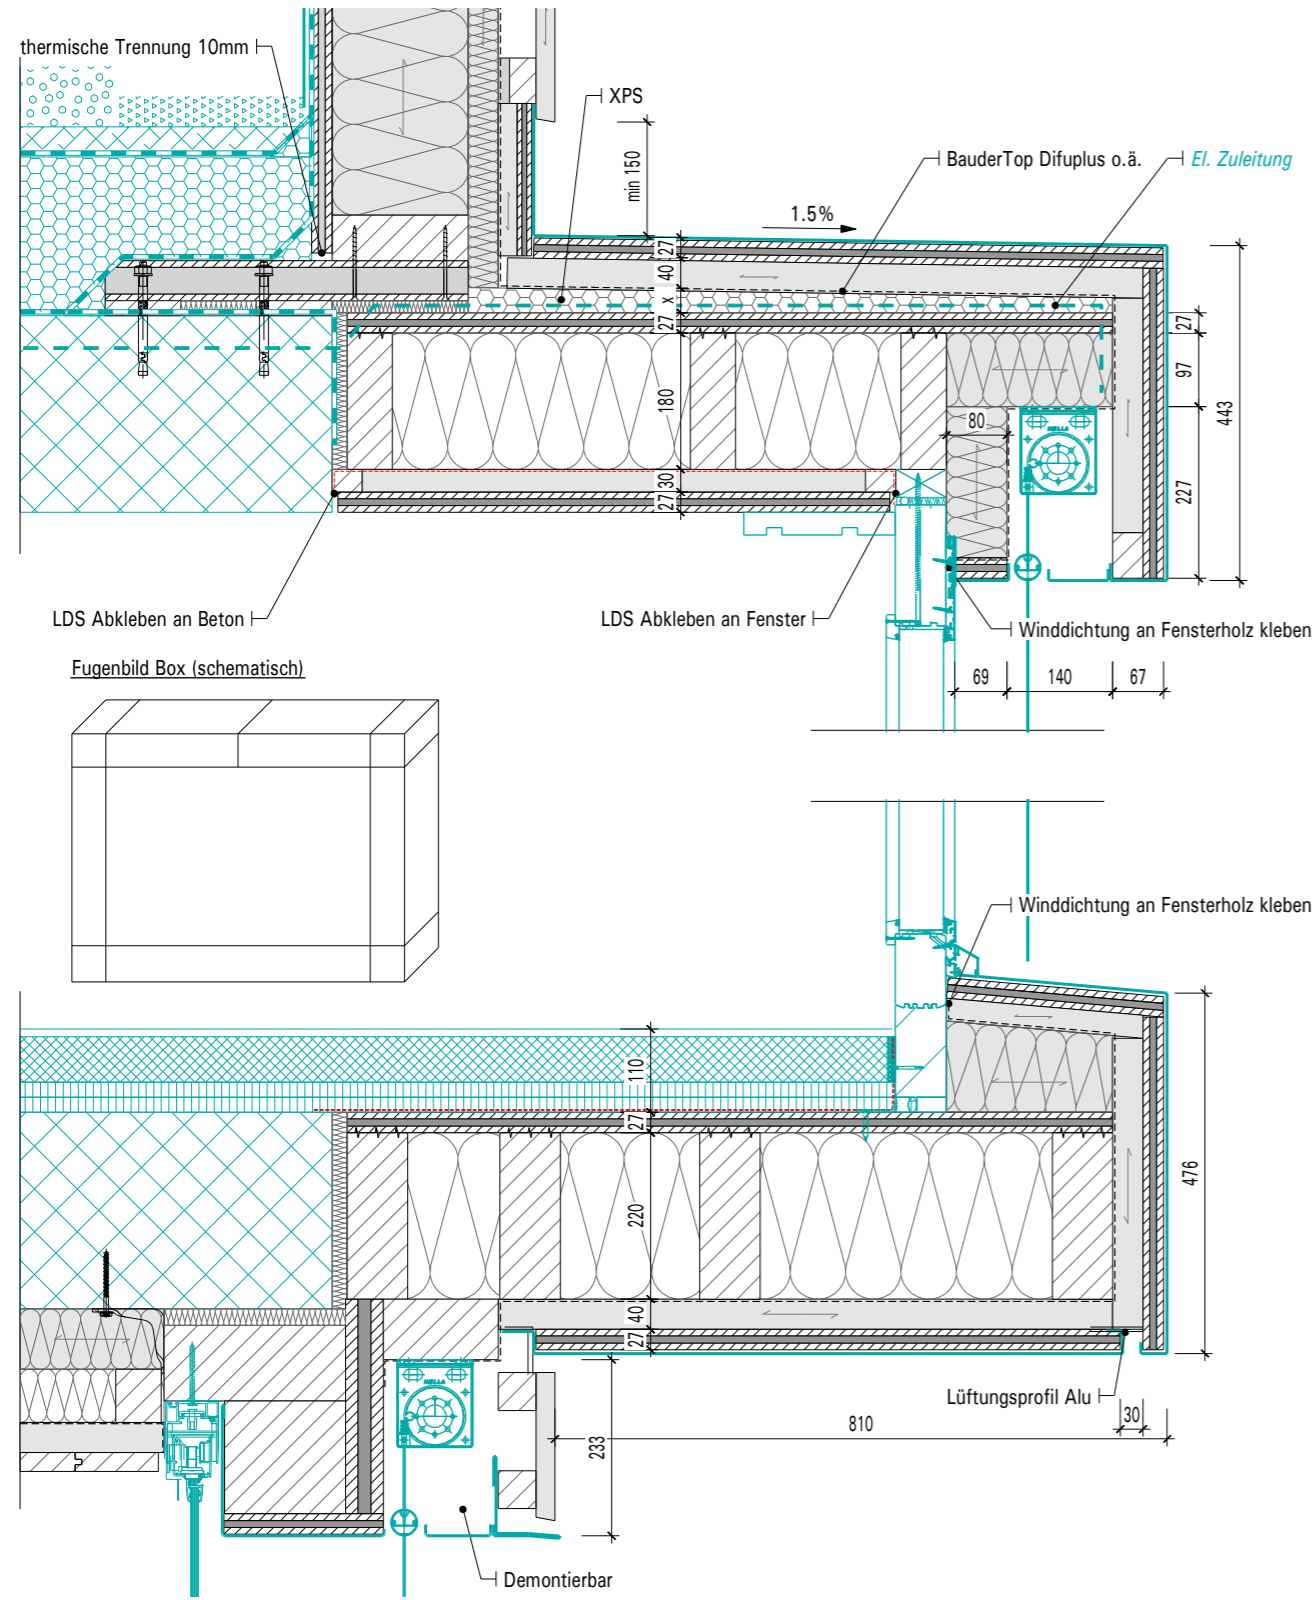

HORIZONTAL-SCHNITT «BOX» ZIMMER 1:10

