


GRENZE


GRENZE

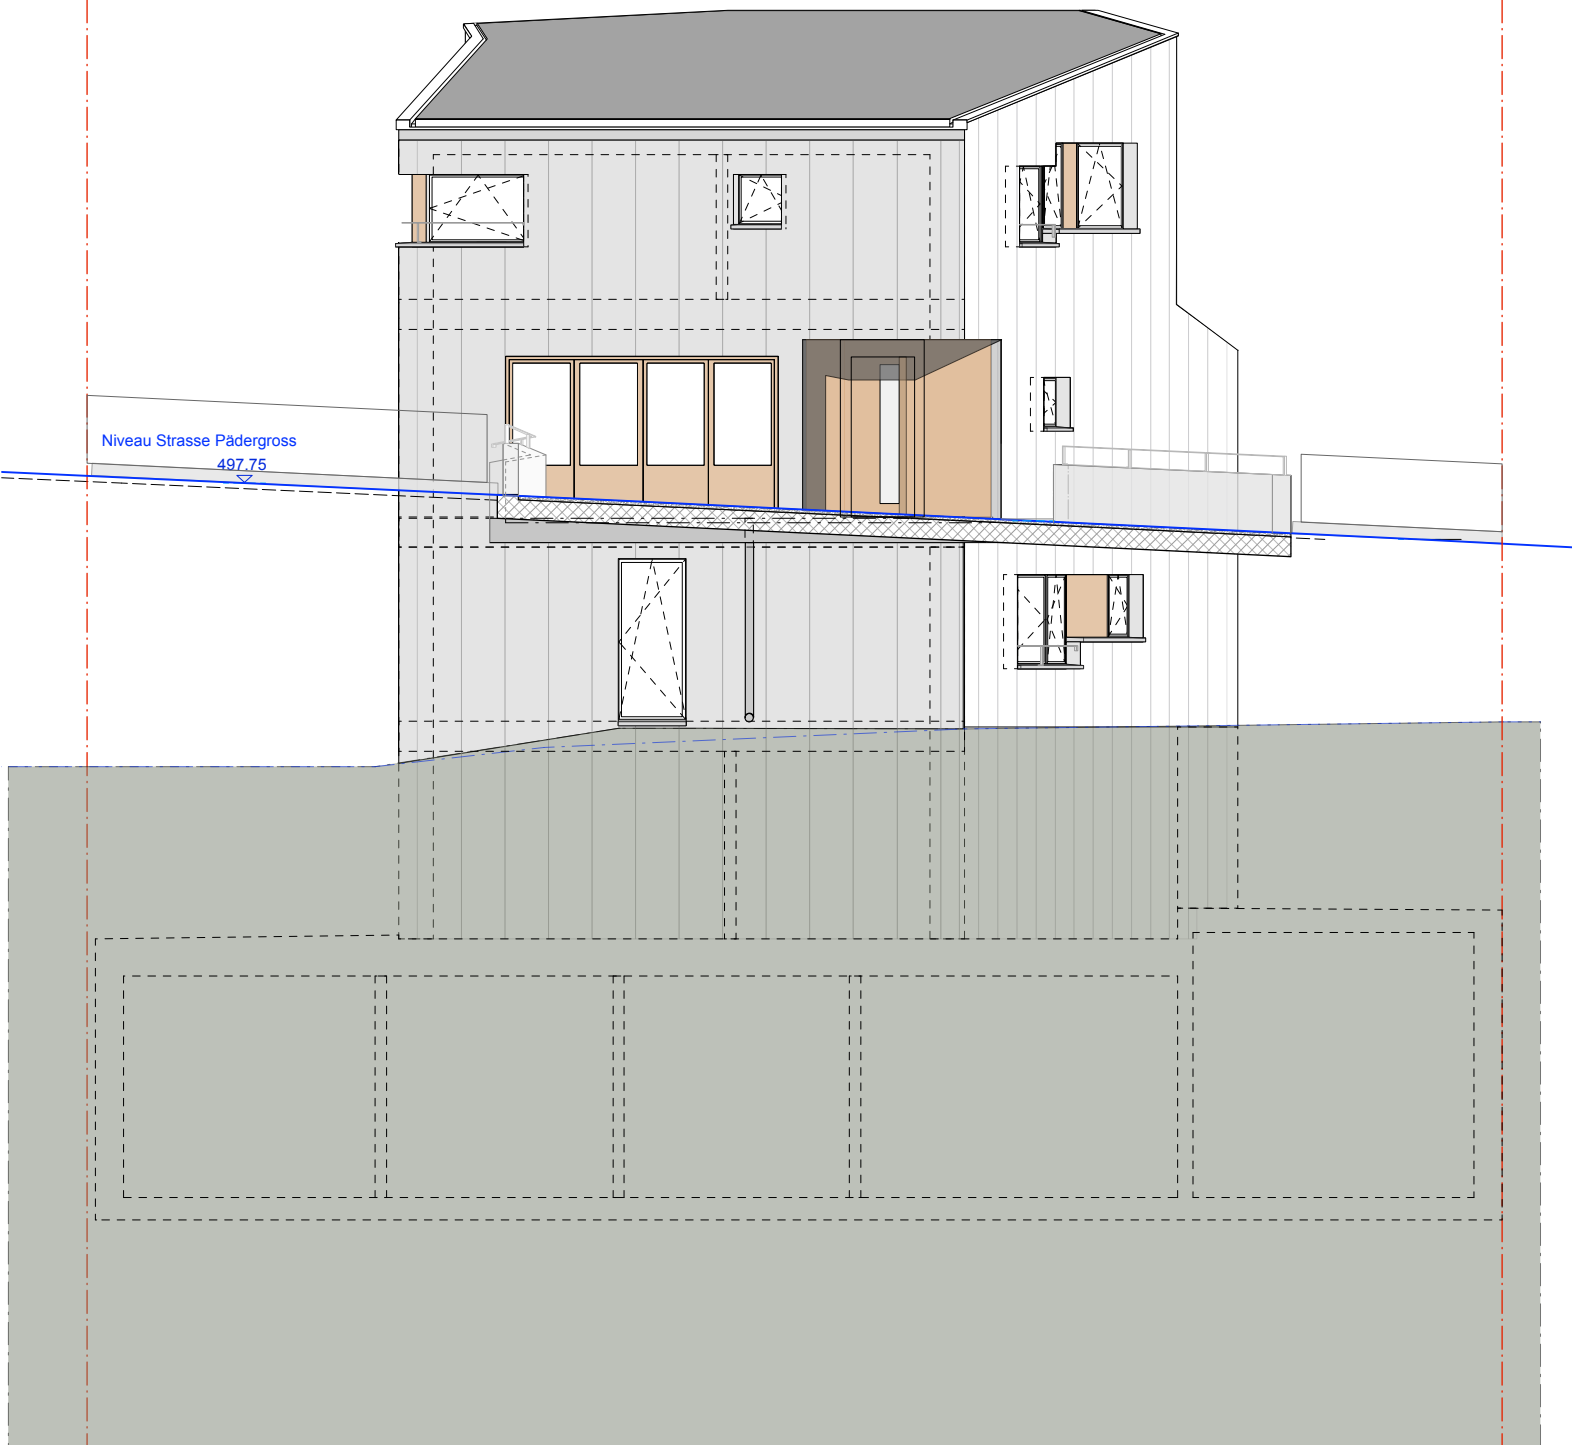

Ostfassade 1/50

GRENZE

GRENZE

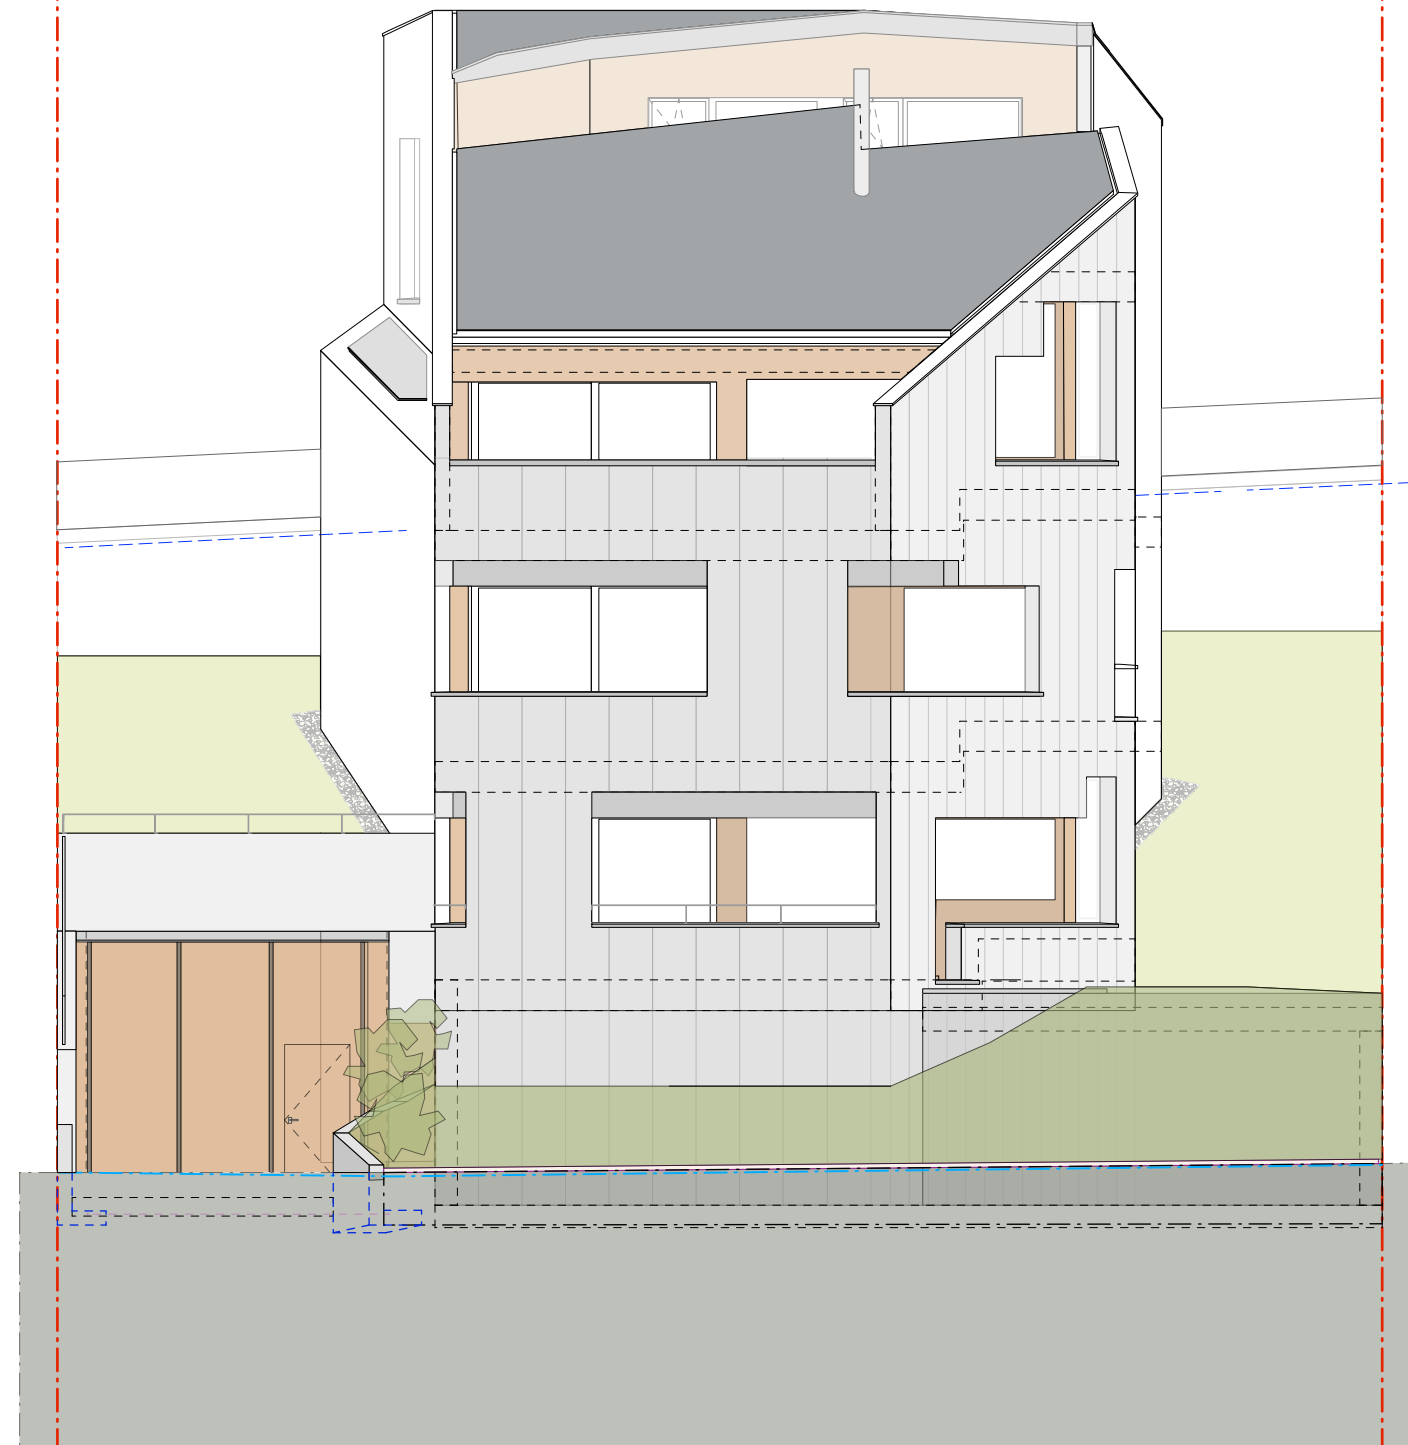

Westfassade 1/50