


Elévation - 1:20

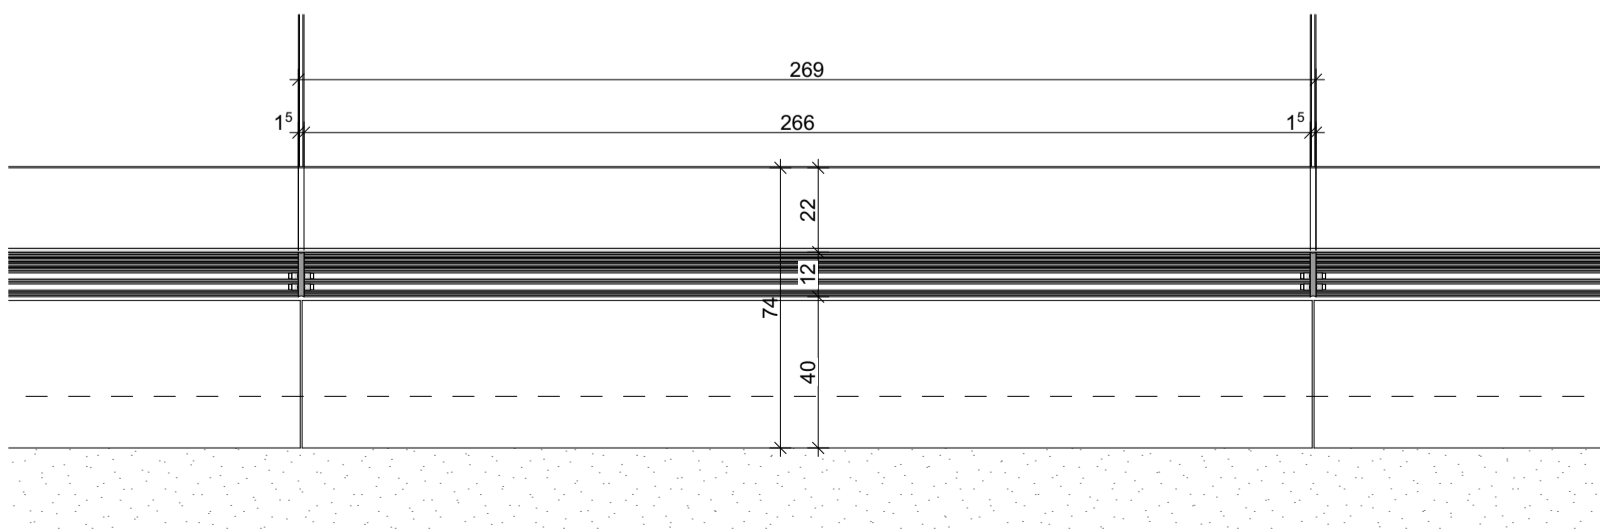

Plan - 1:20