


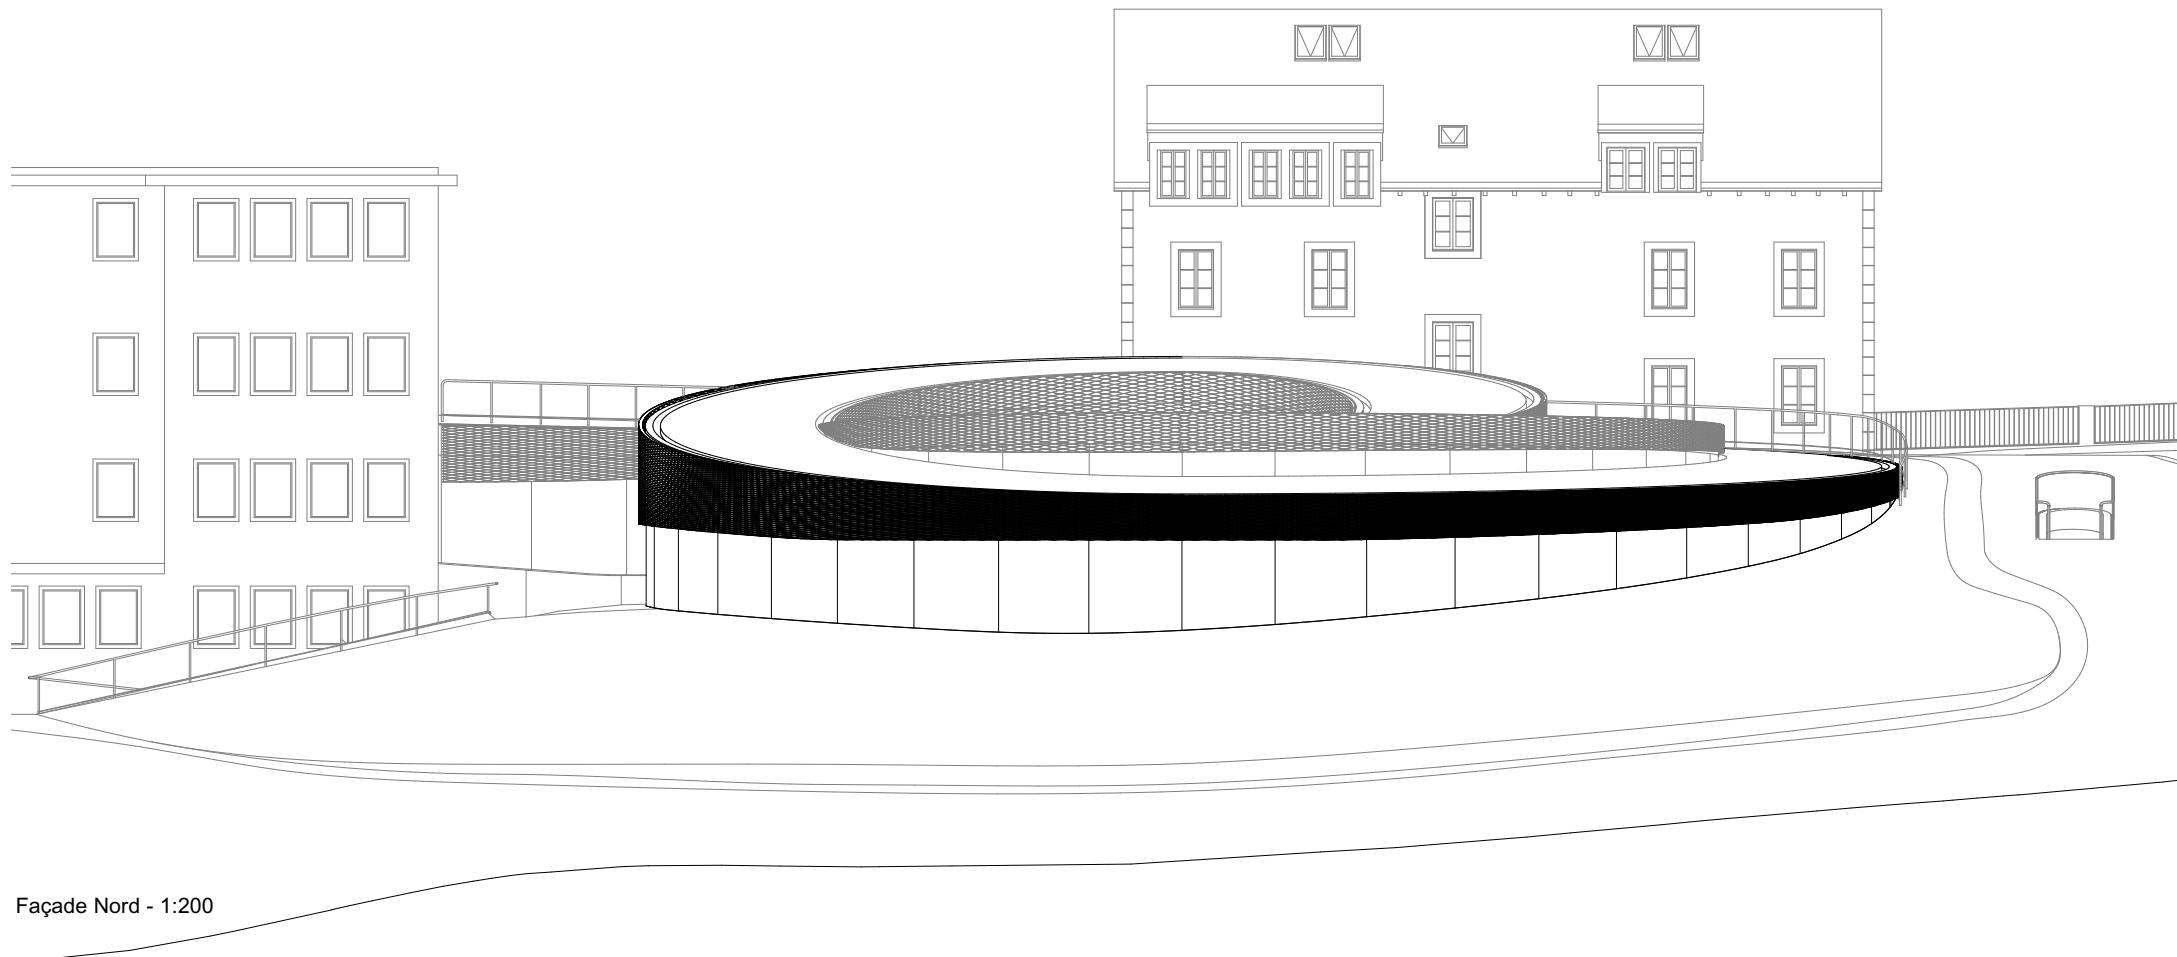

Façade Nord - 1:200