



0 1 2 3 4 5 10

SCHNITT HAUS A

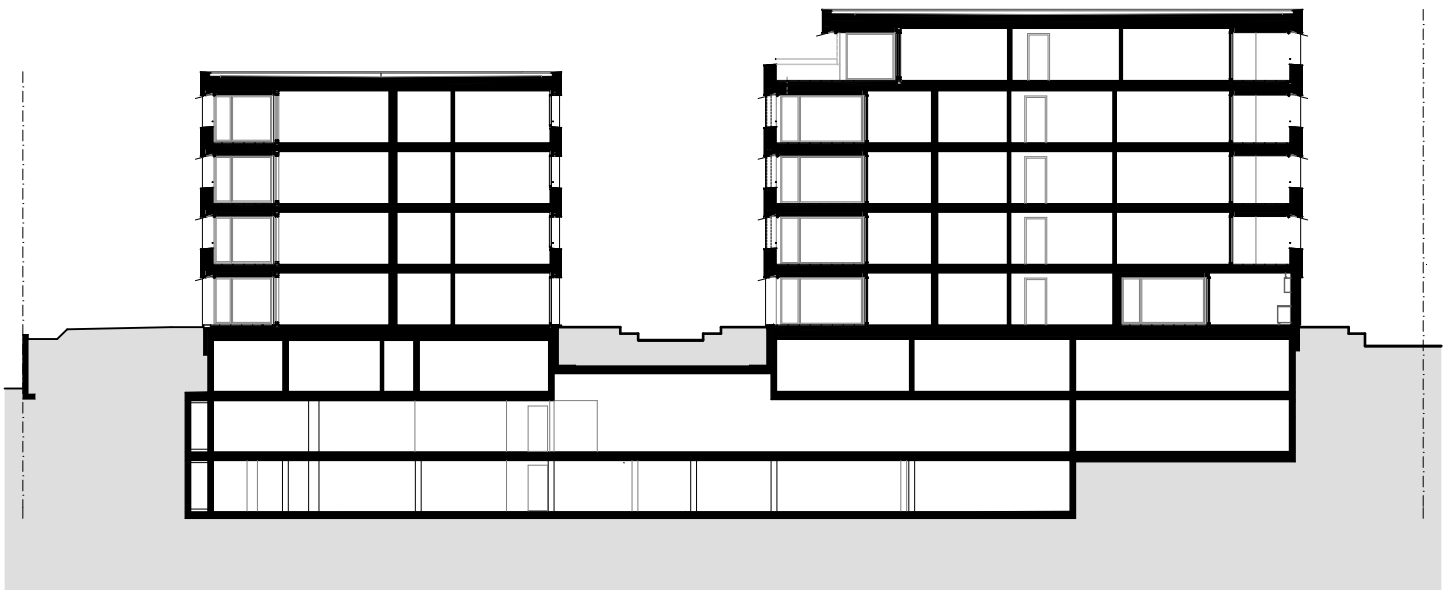

0 1 2 3 4 5 10

SCHNITT HAUS C / B

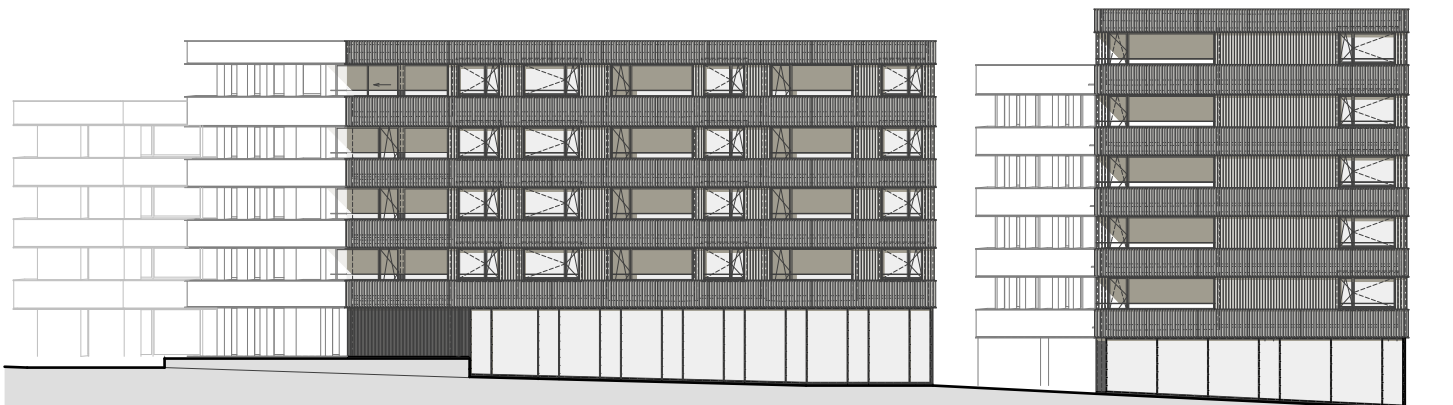

0 1 2 3 4 5 10

ANSICHT HAUS B / A