


VERTIKAL-SCHNITT «BOX» LOGGIA 1:10

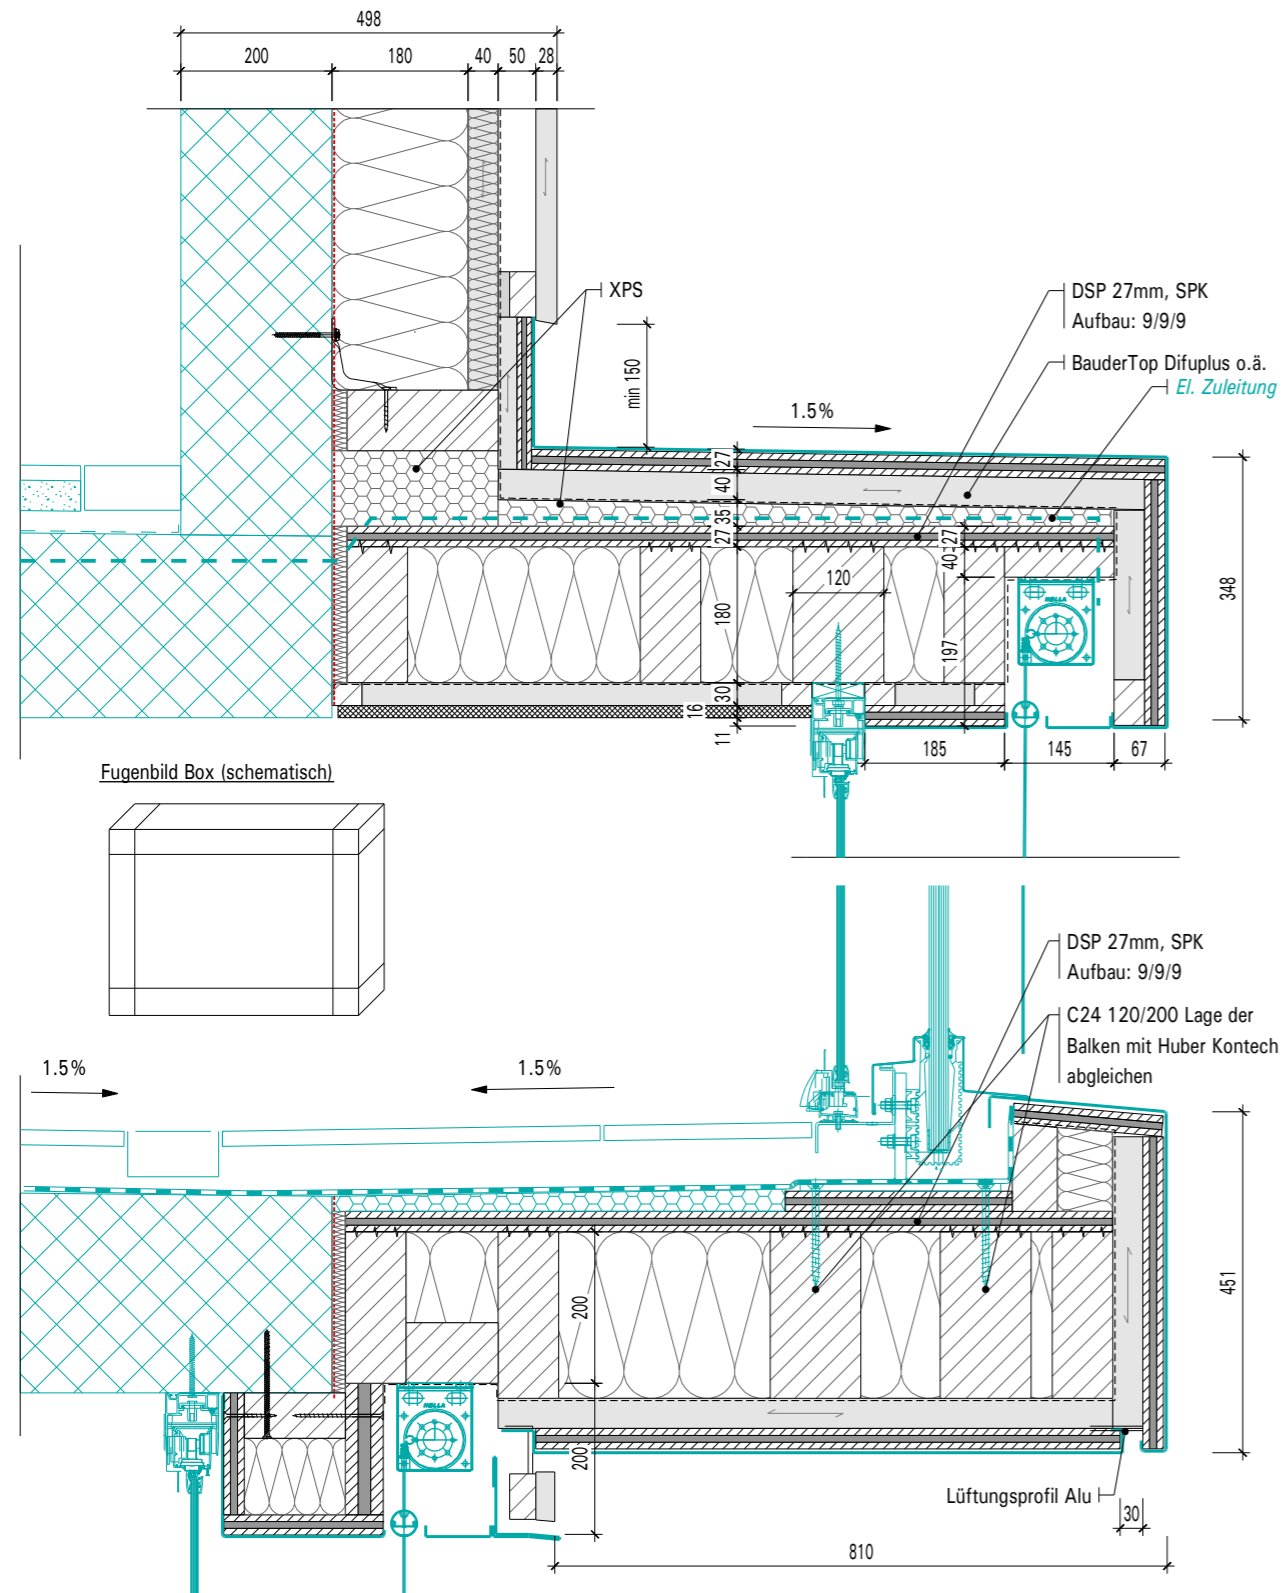

HORIZONTAL-SCHNITT «BOX» LOGGIA 1:10

