

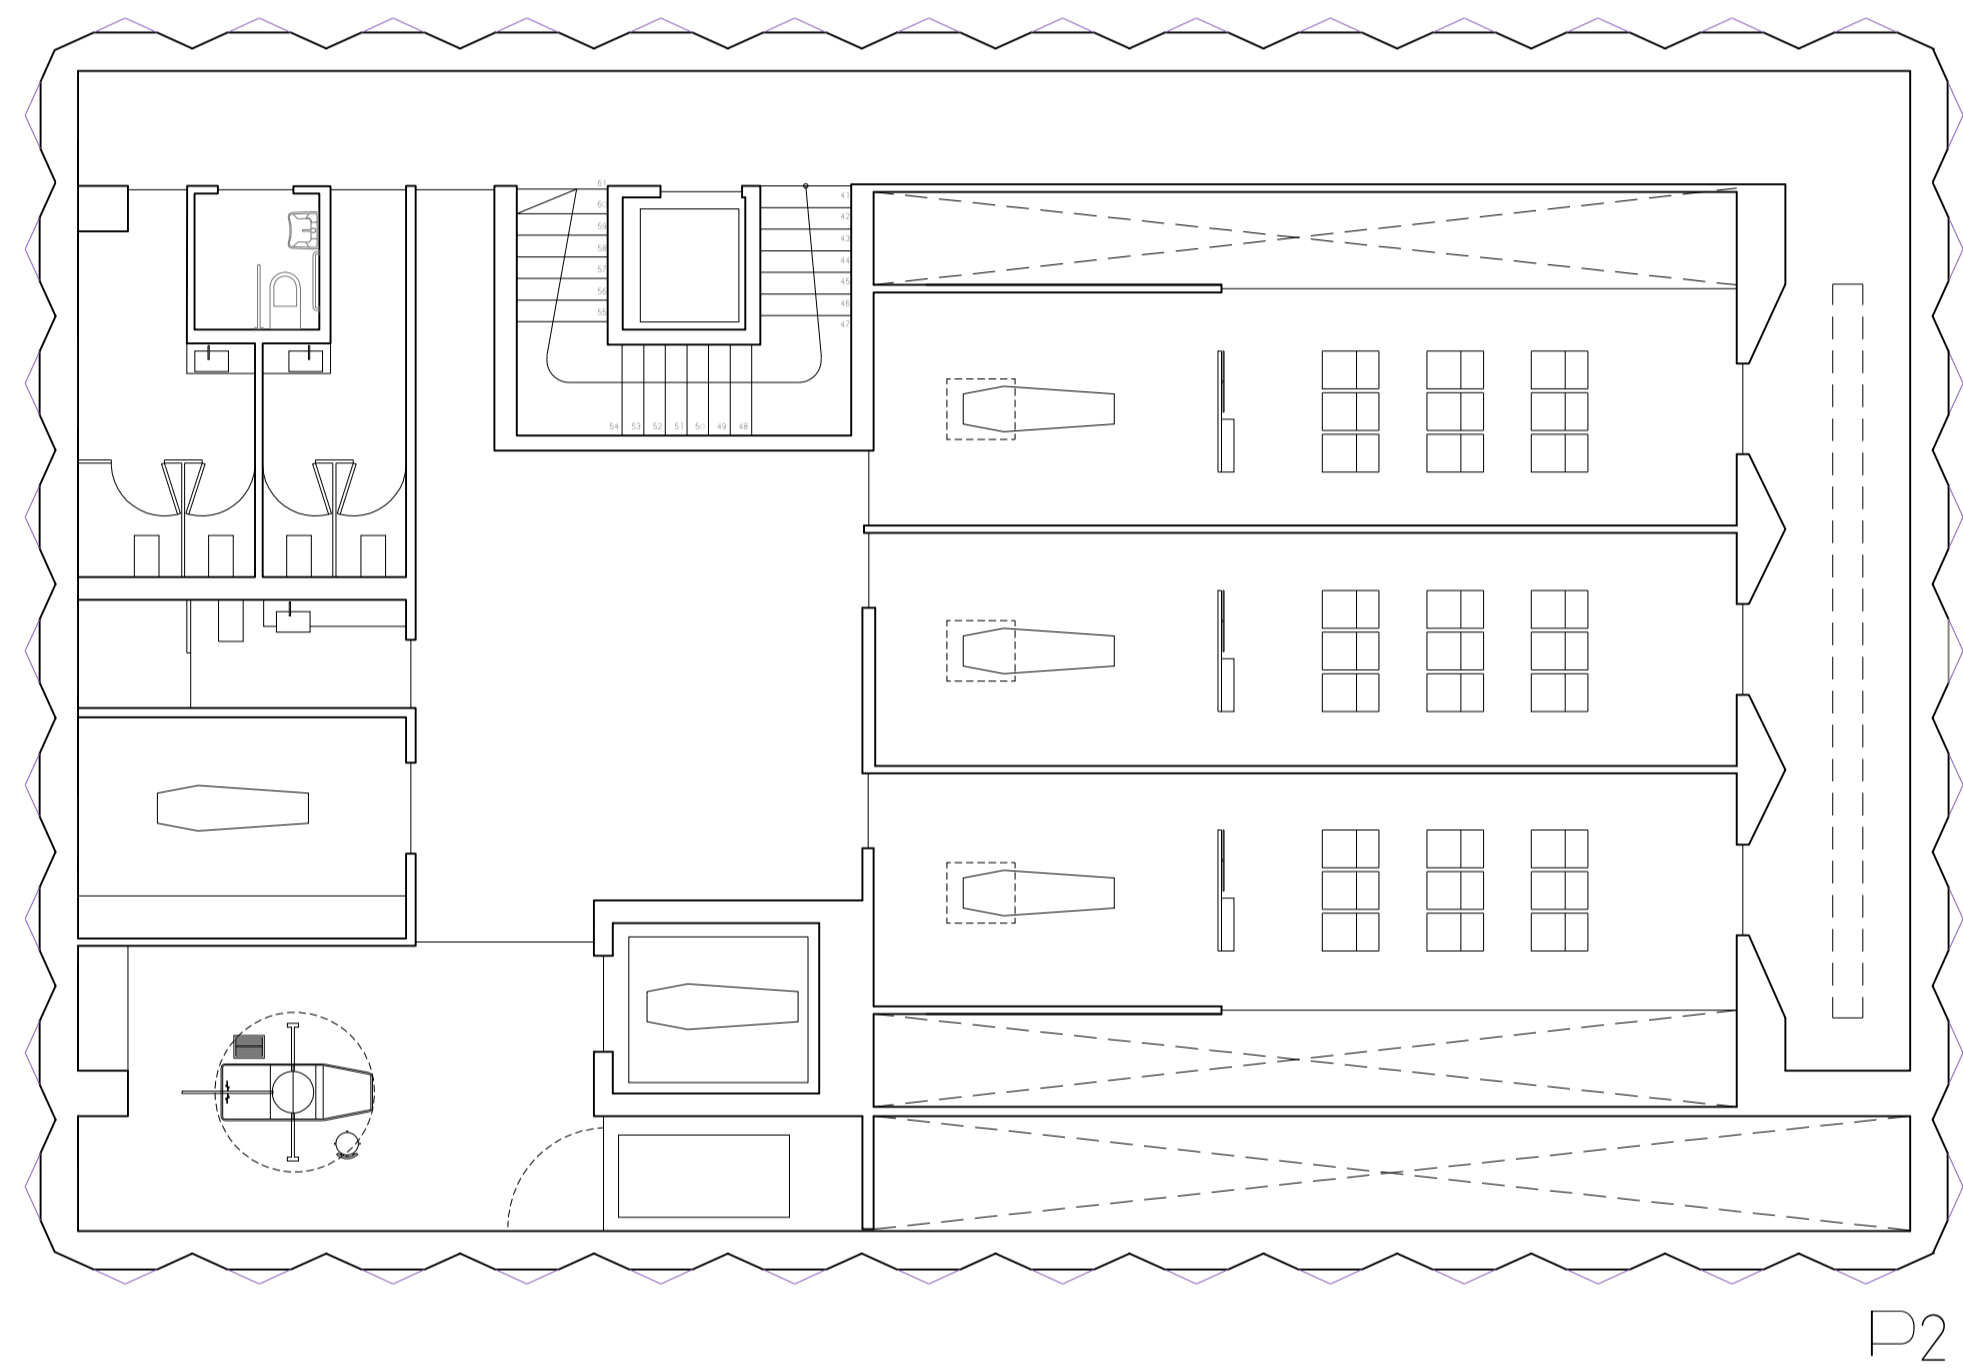



10 MT
1 3 6

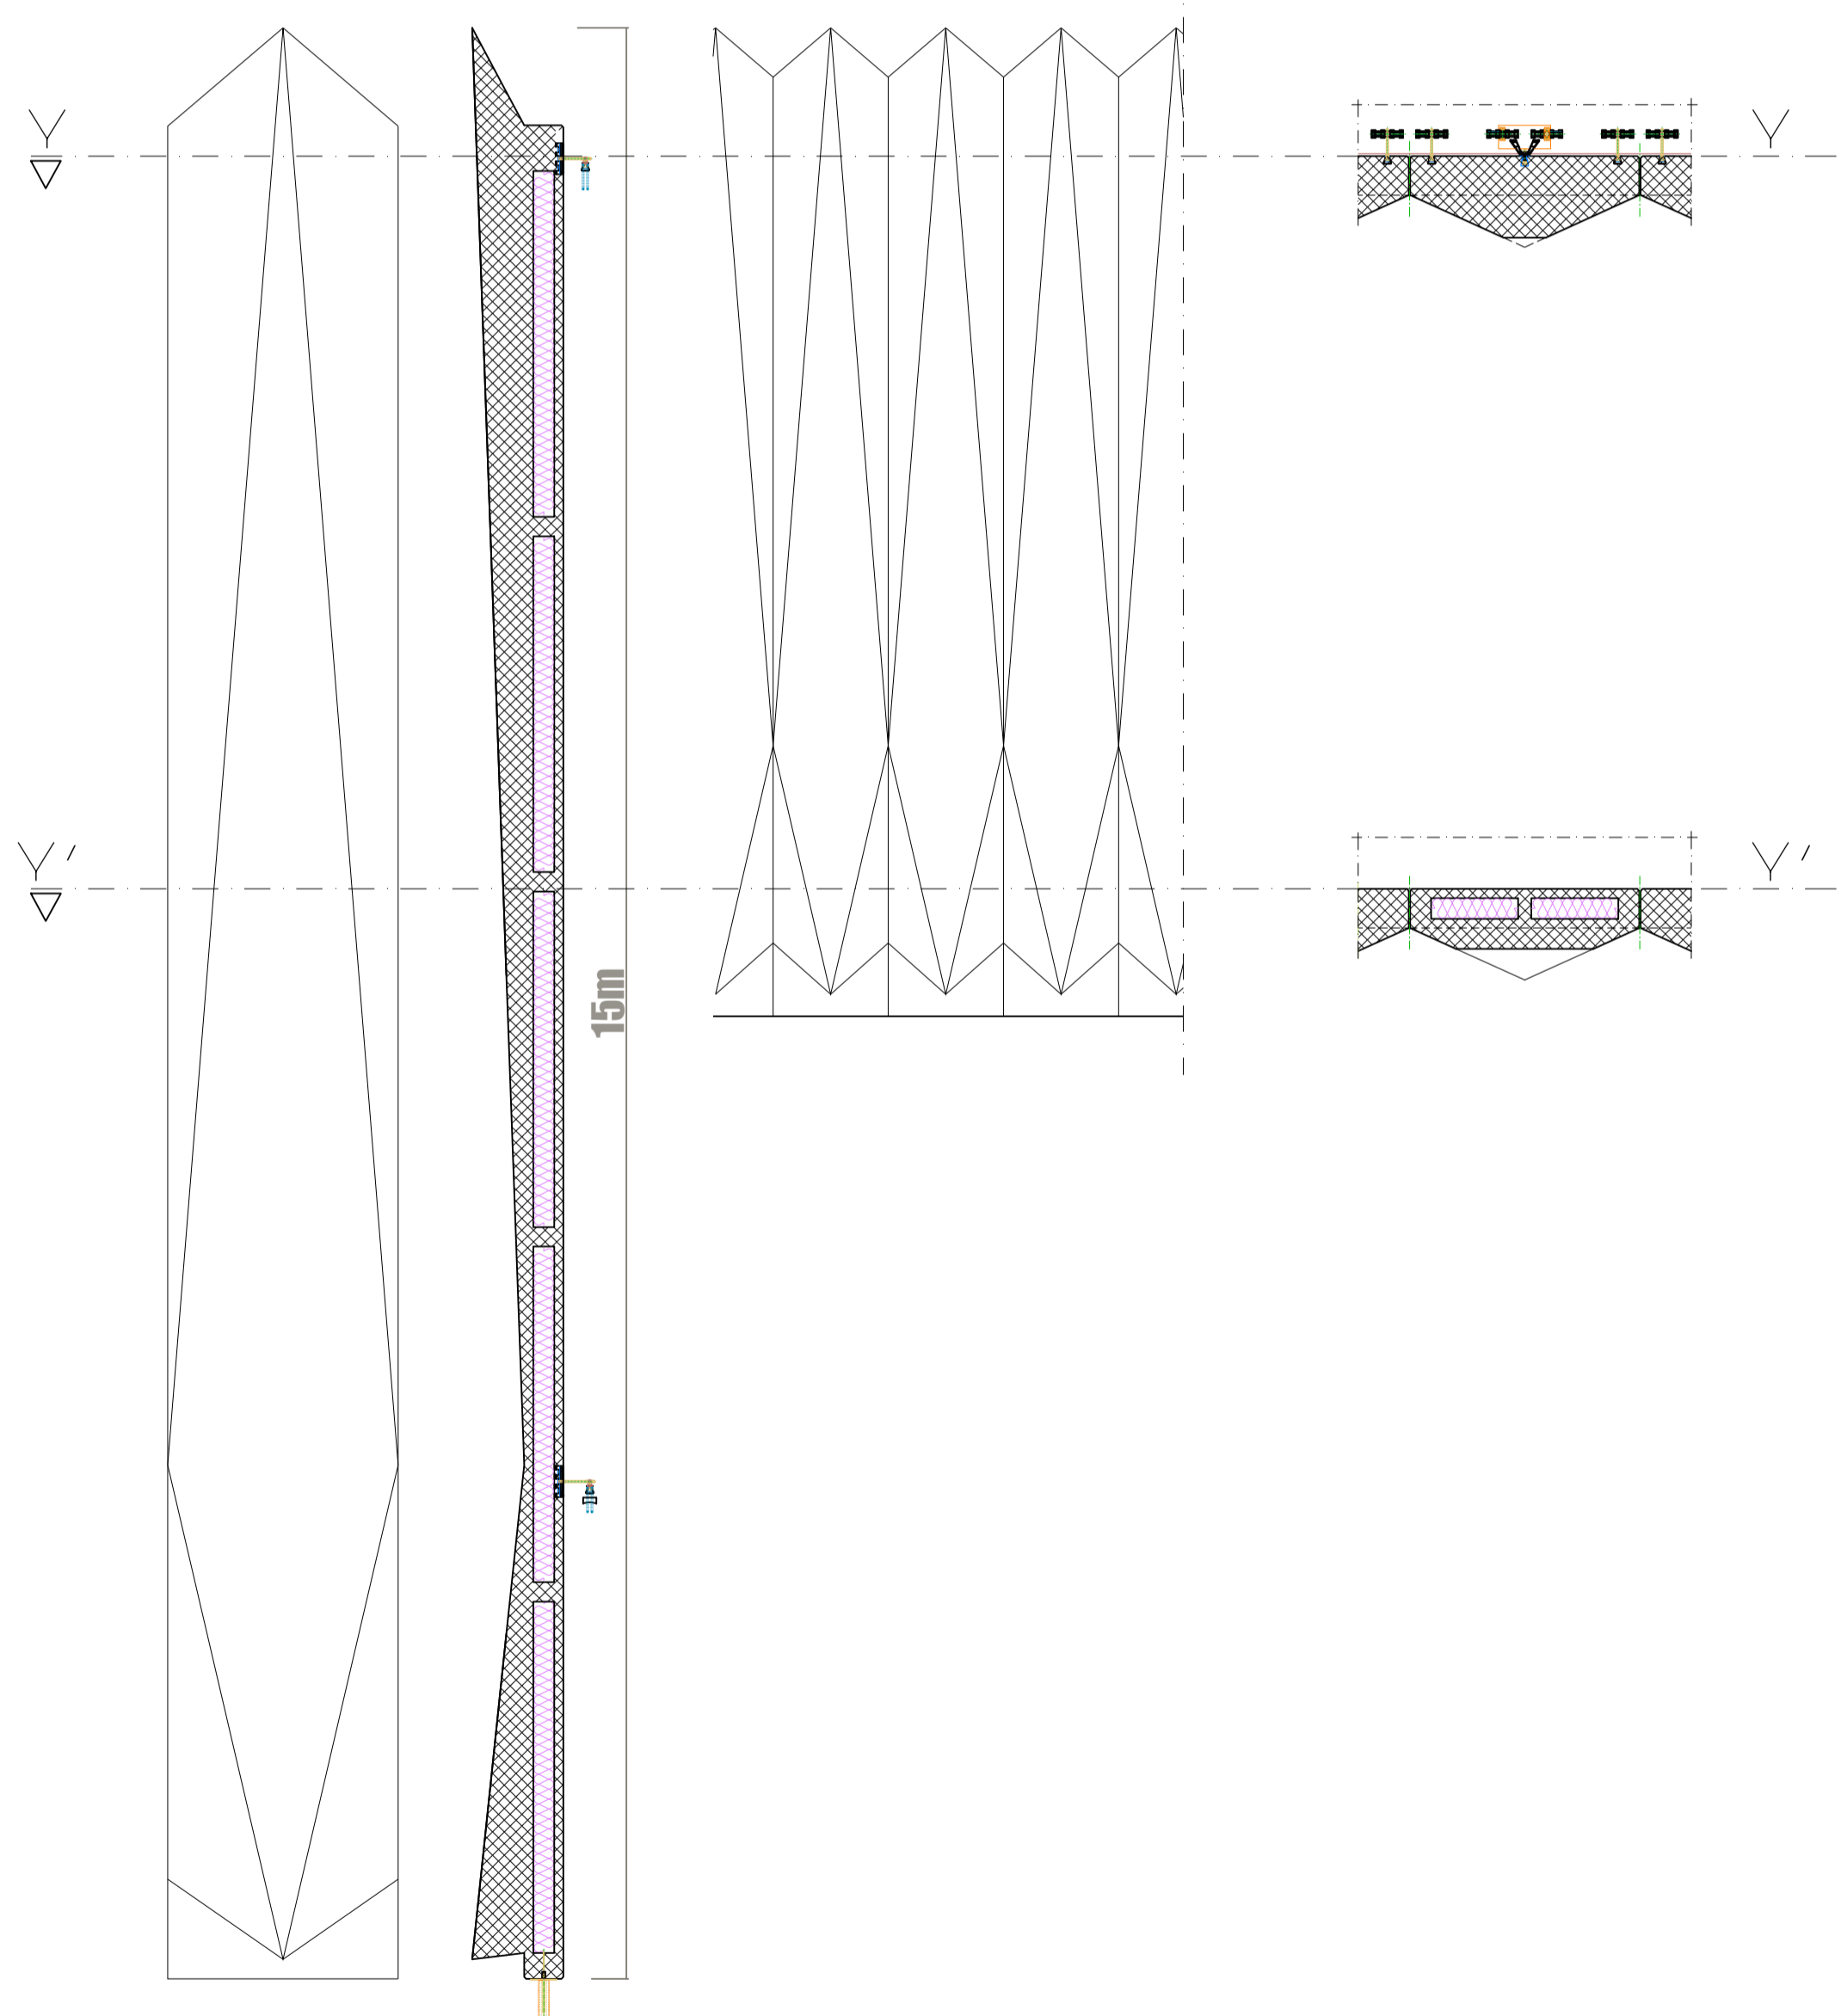


P2

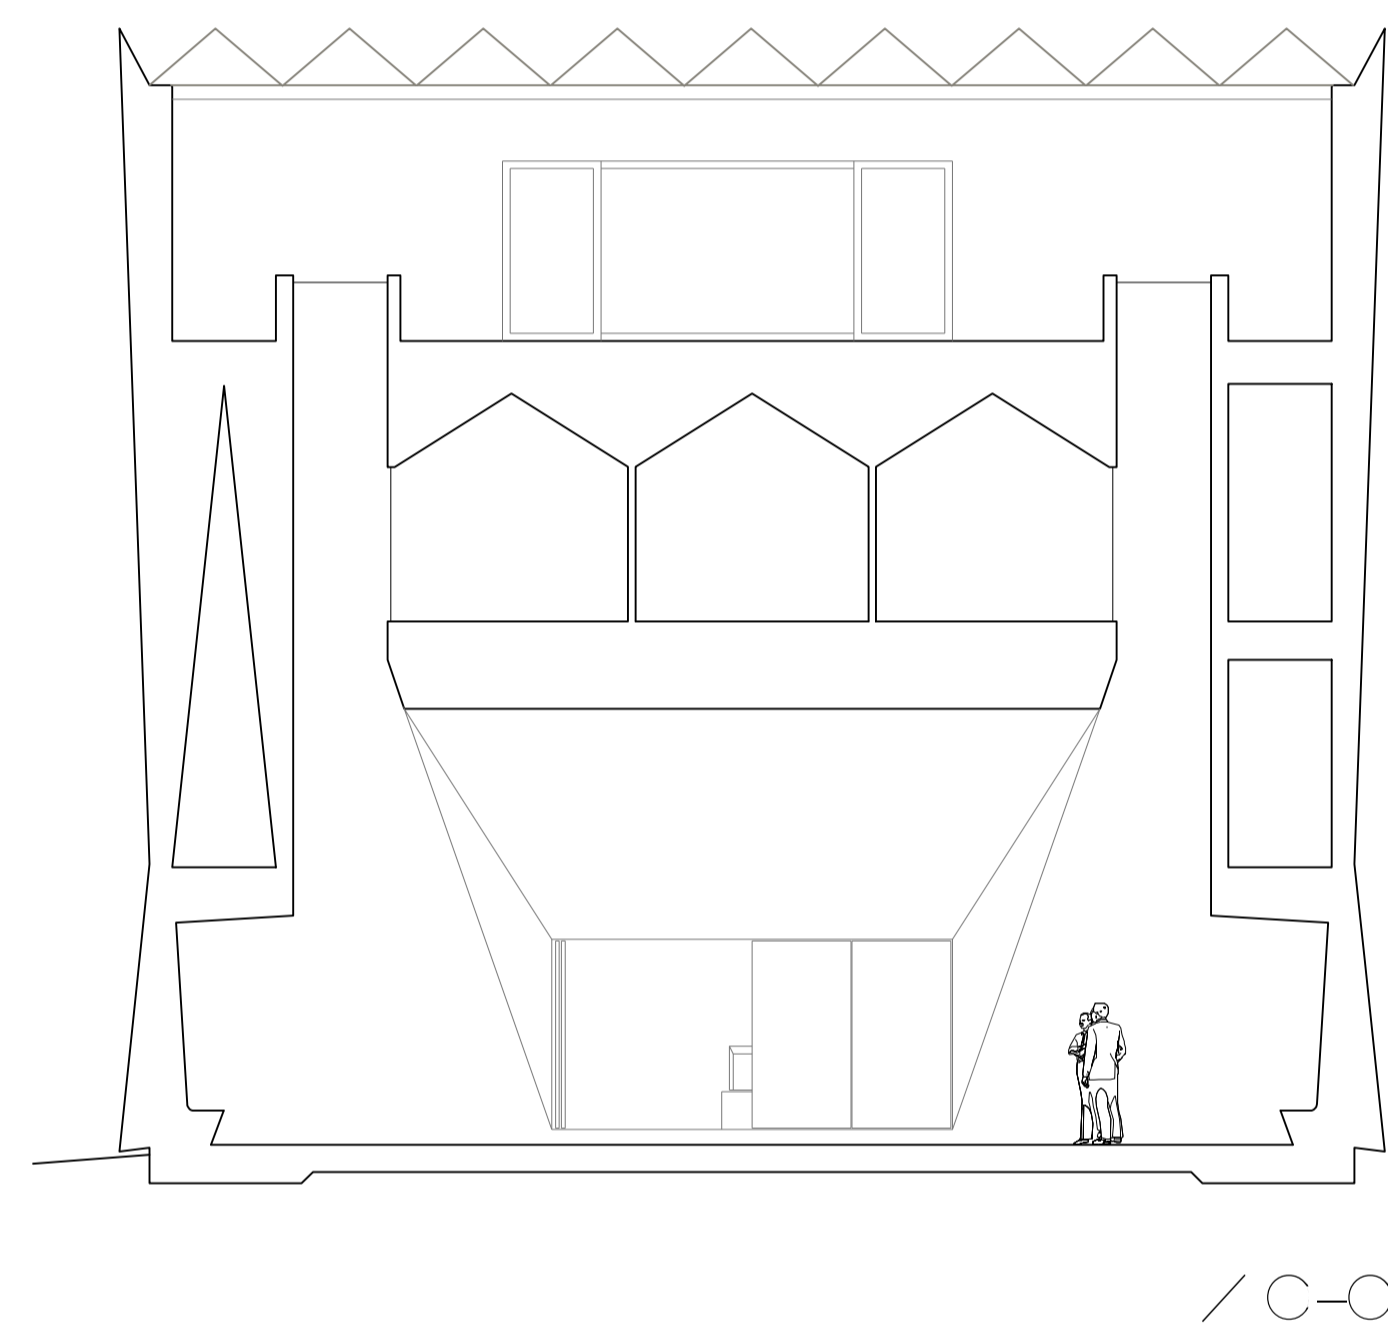


C-C

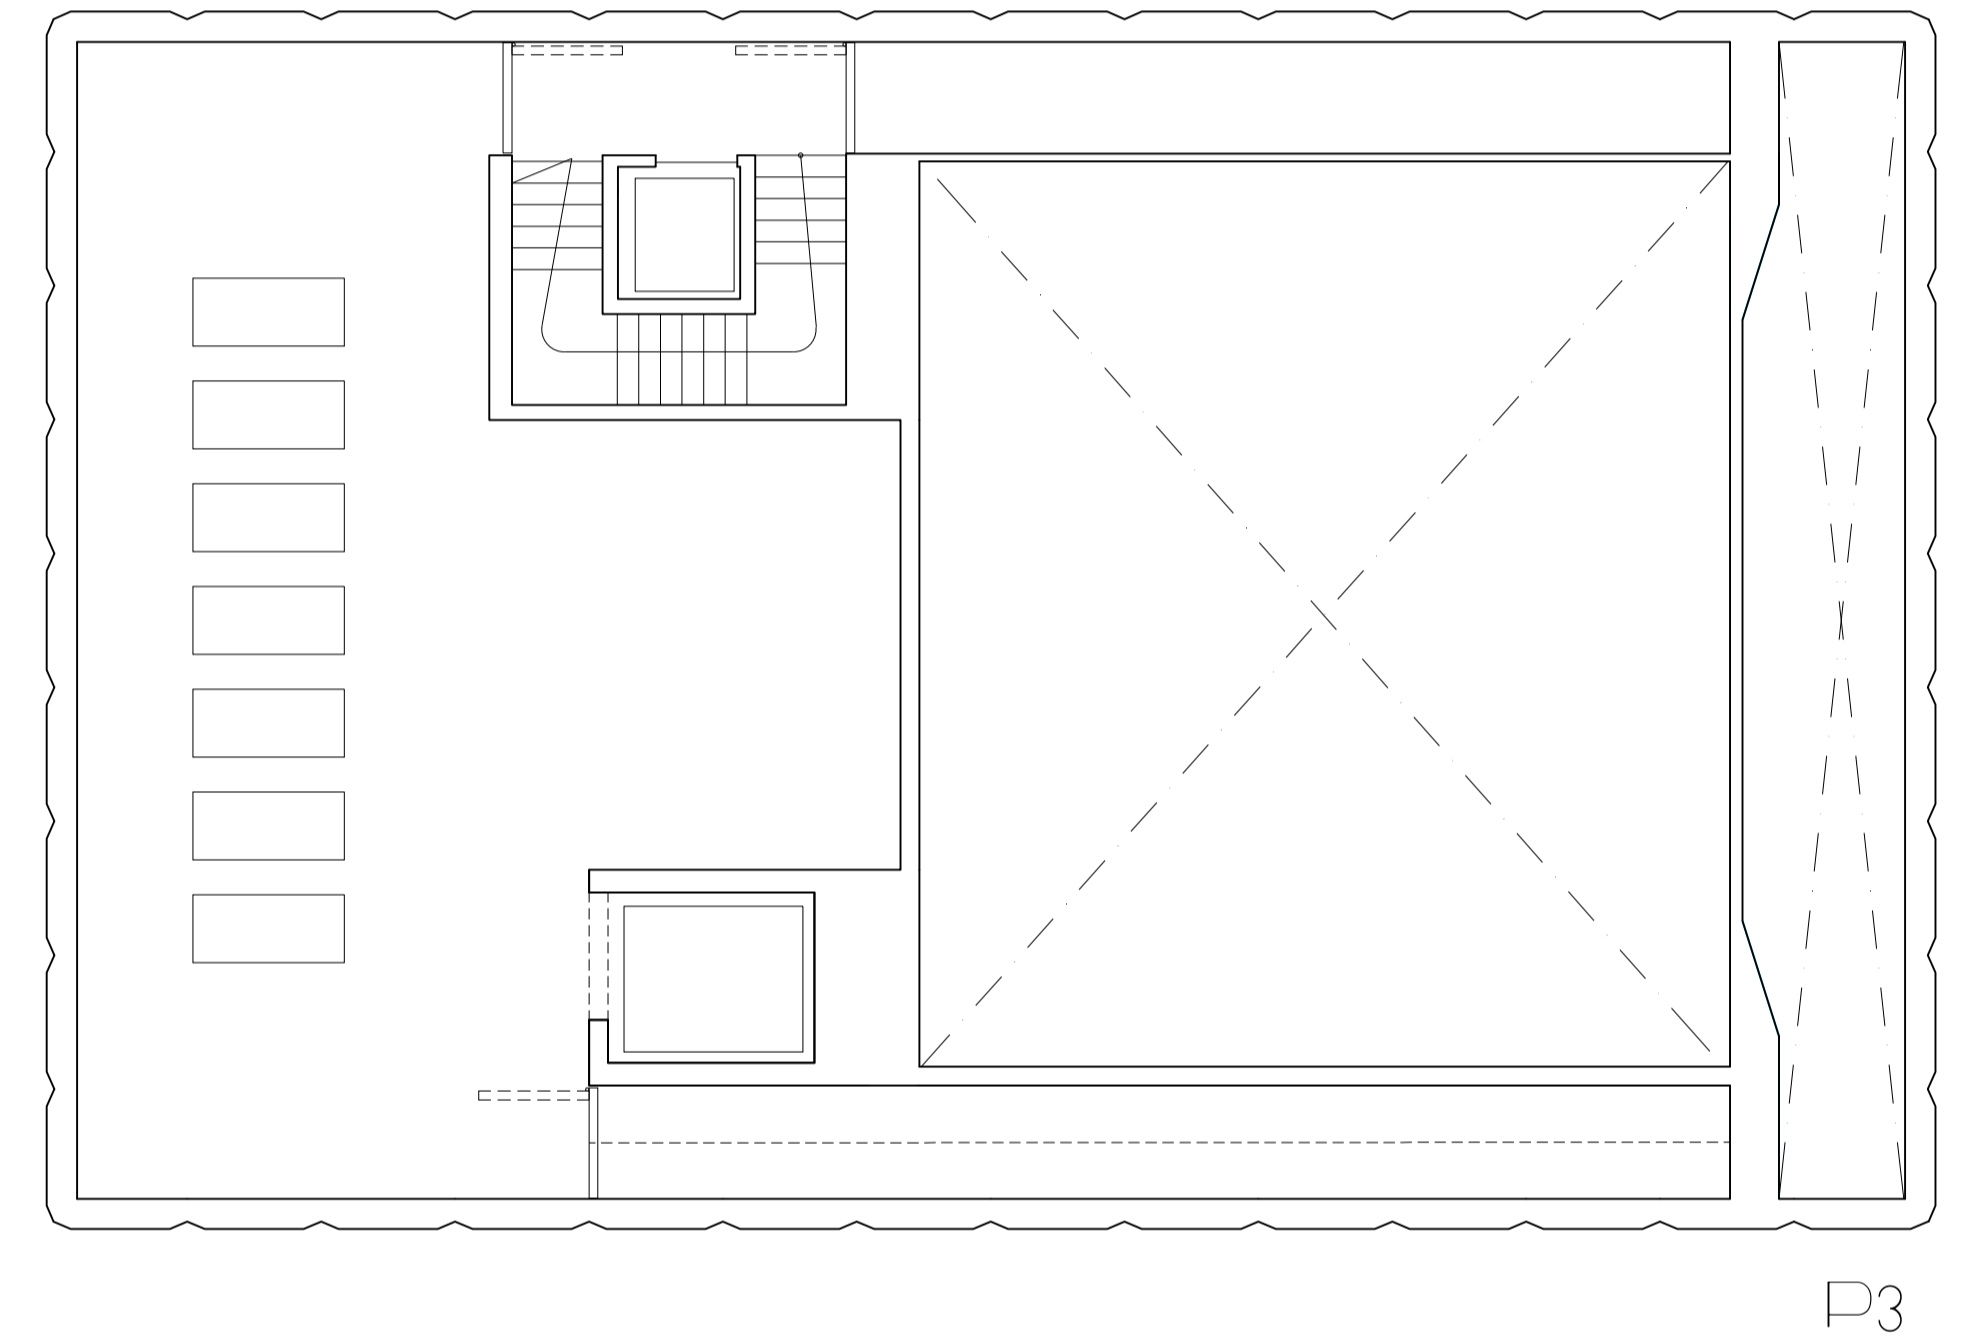

P3

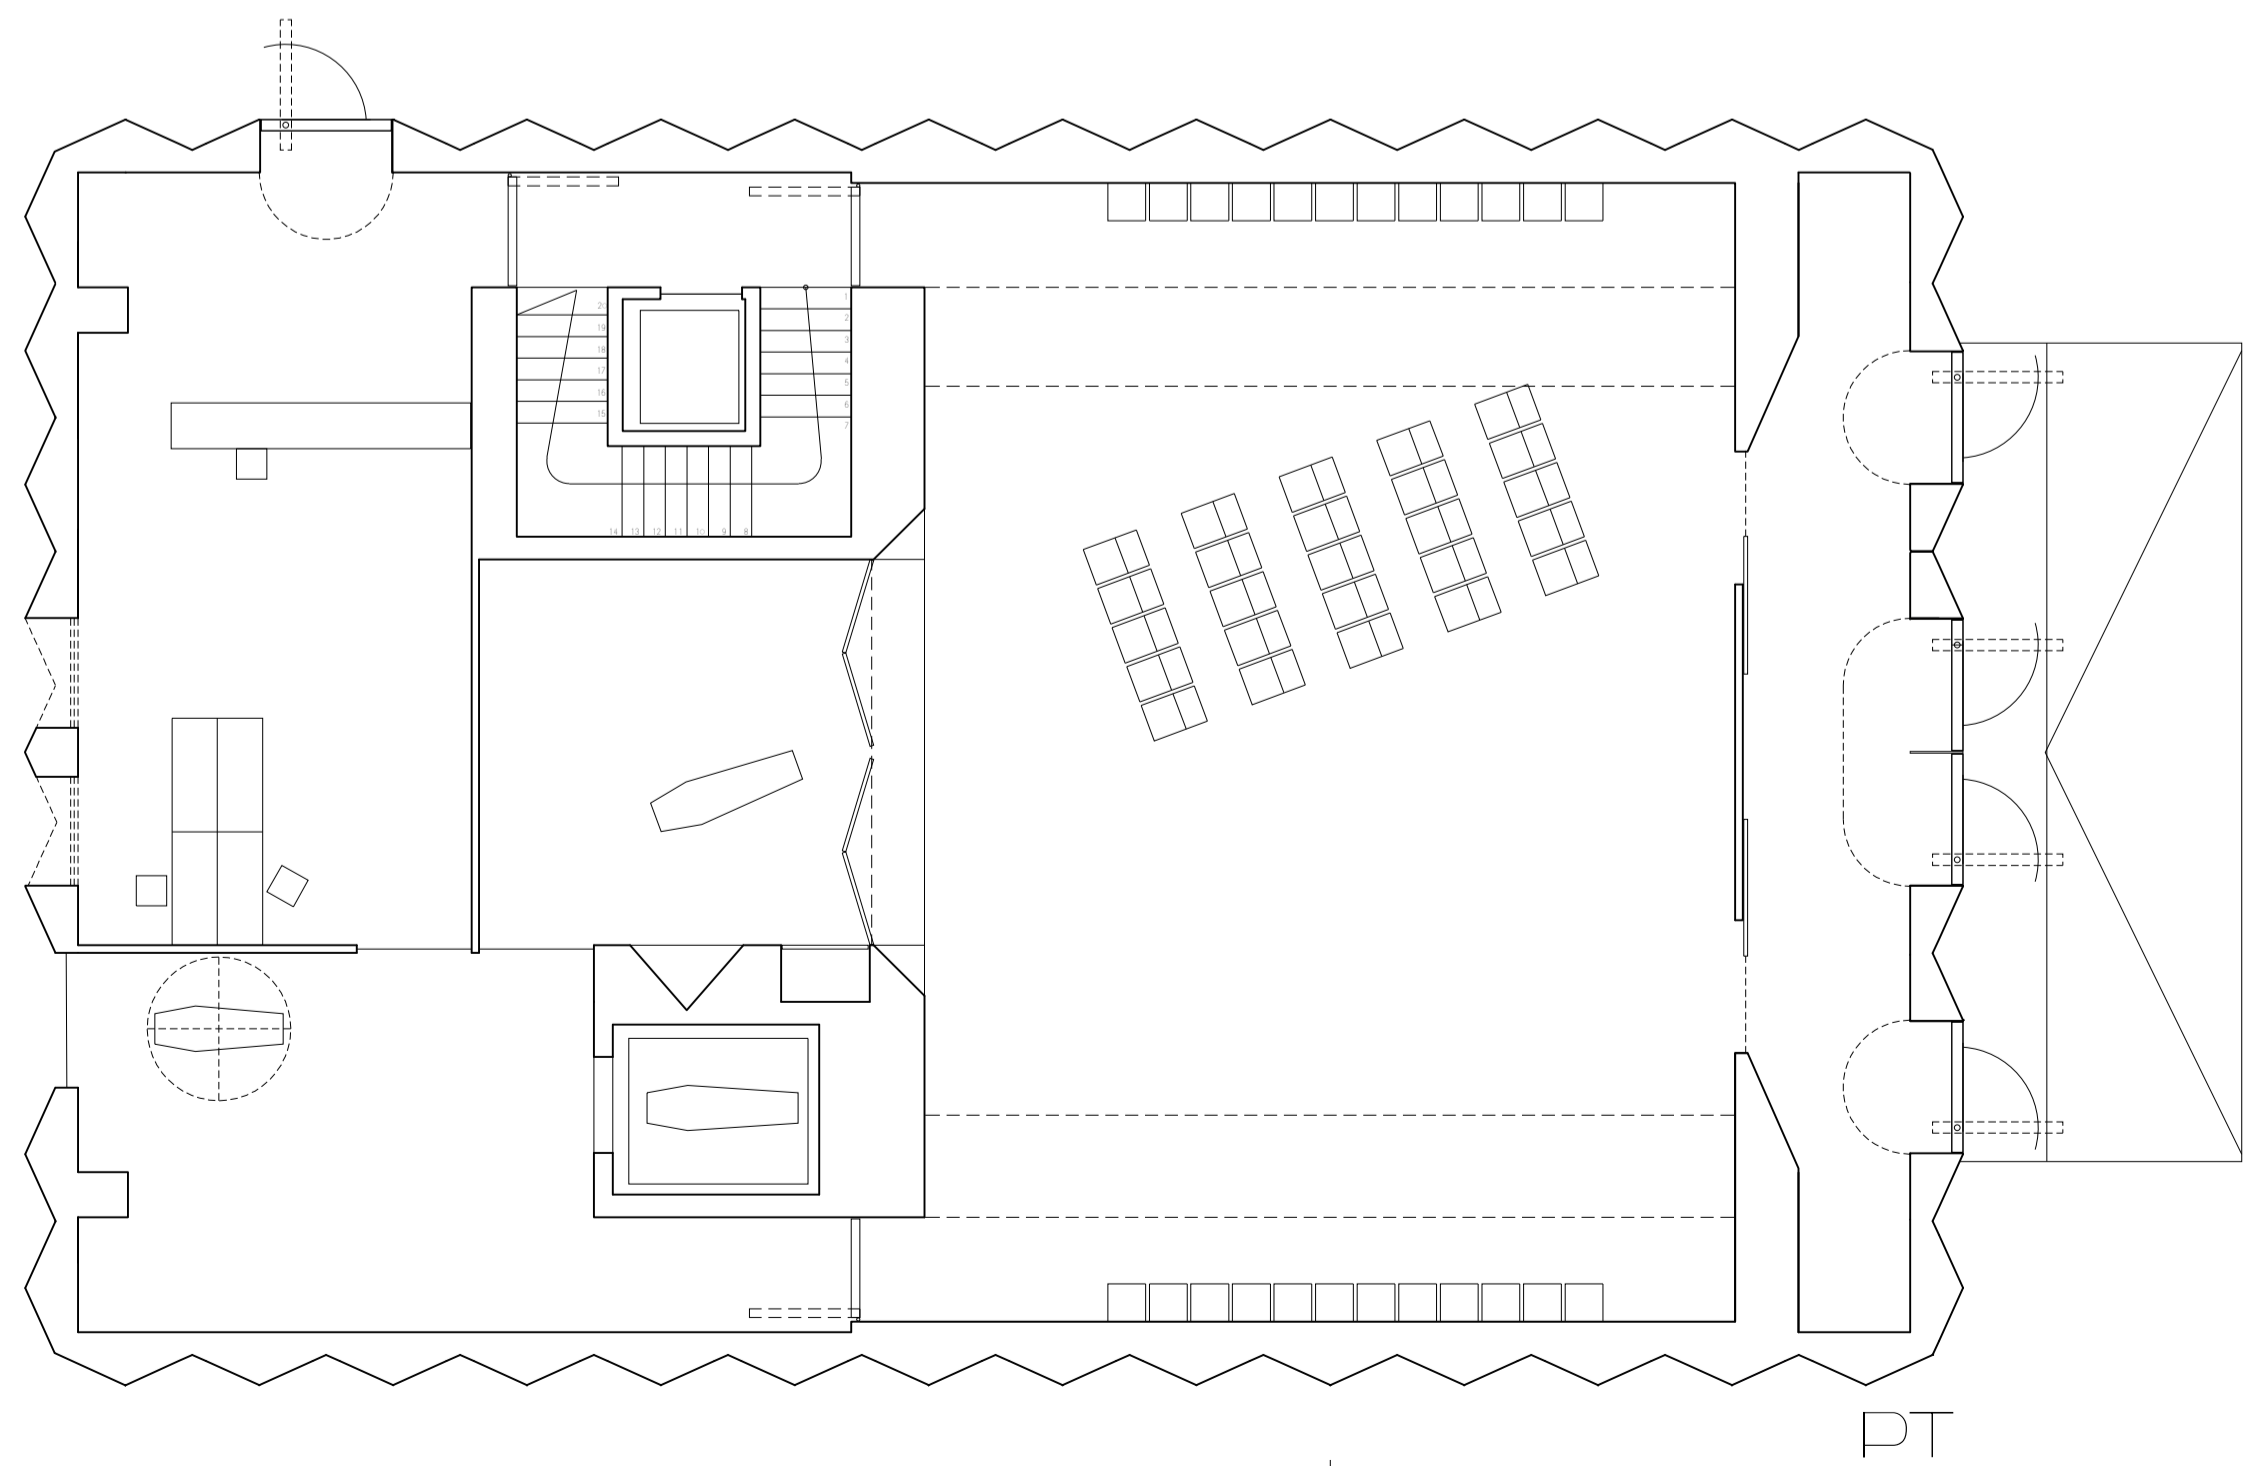

PT

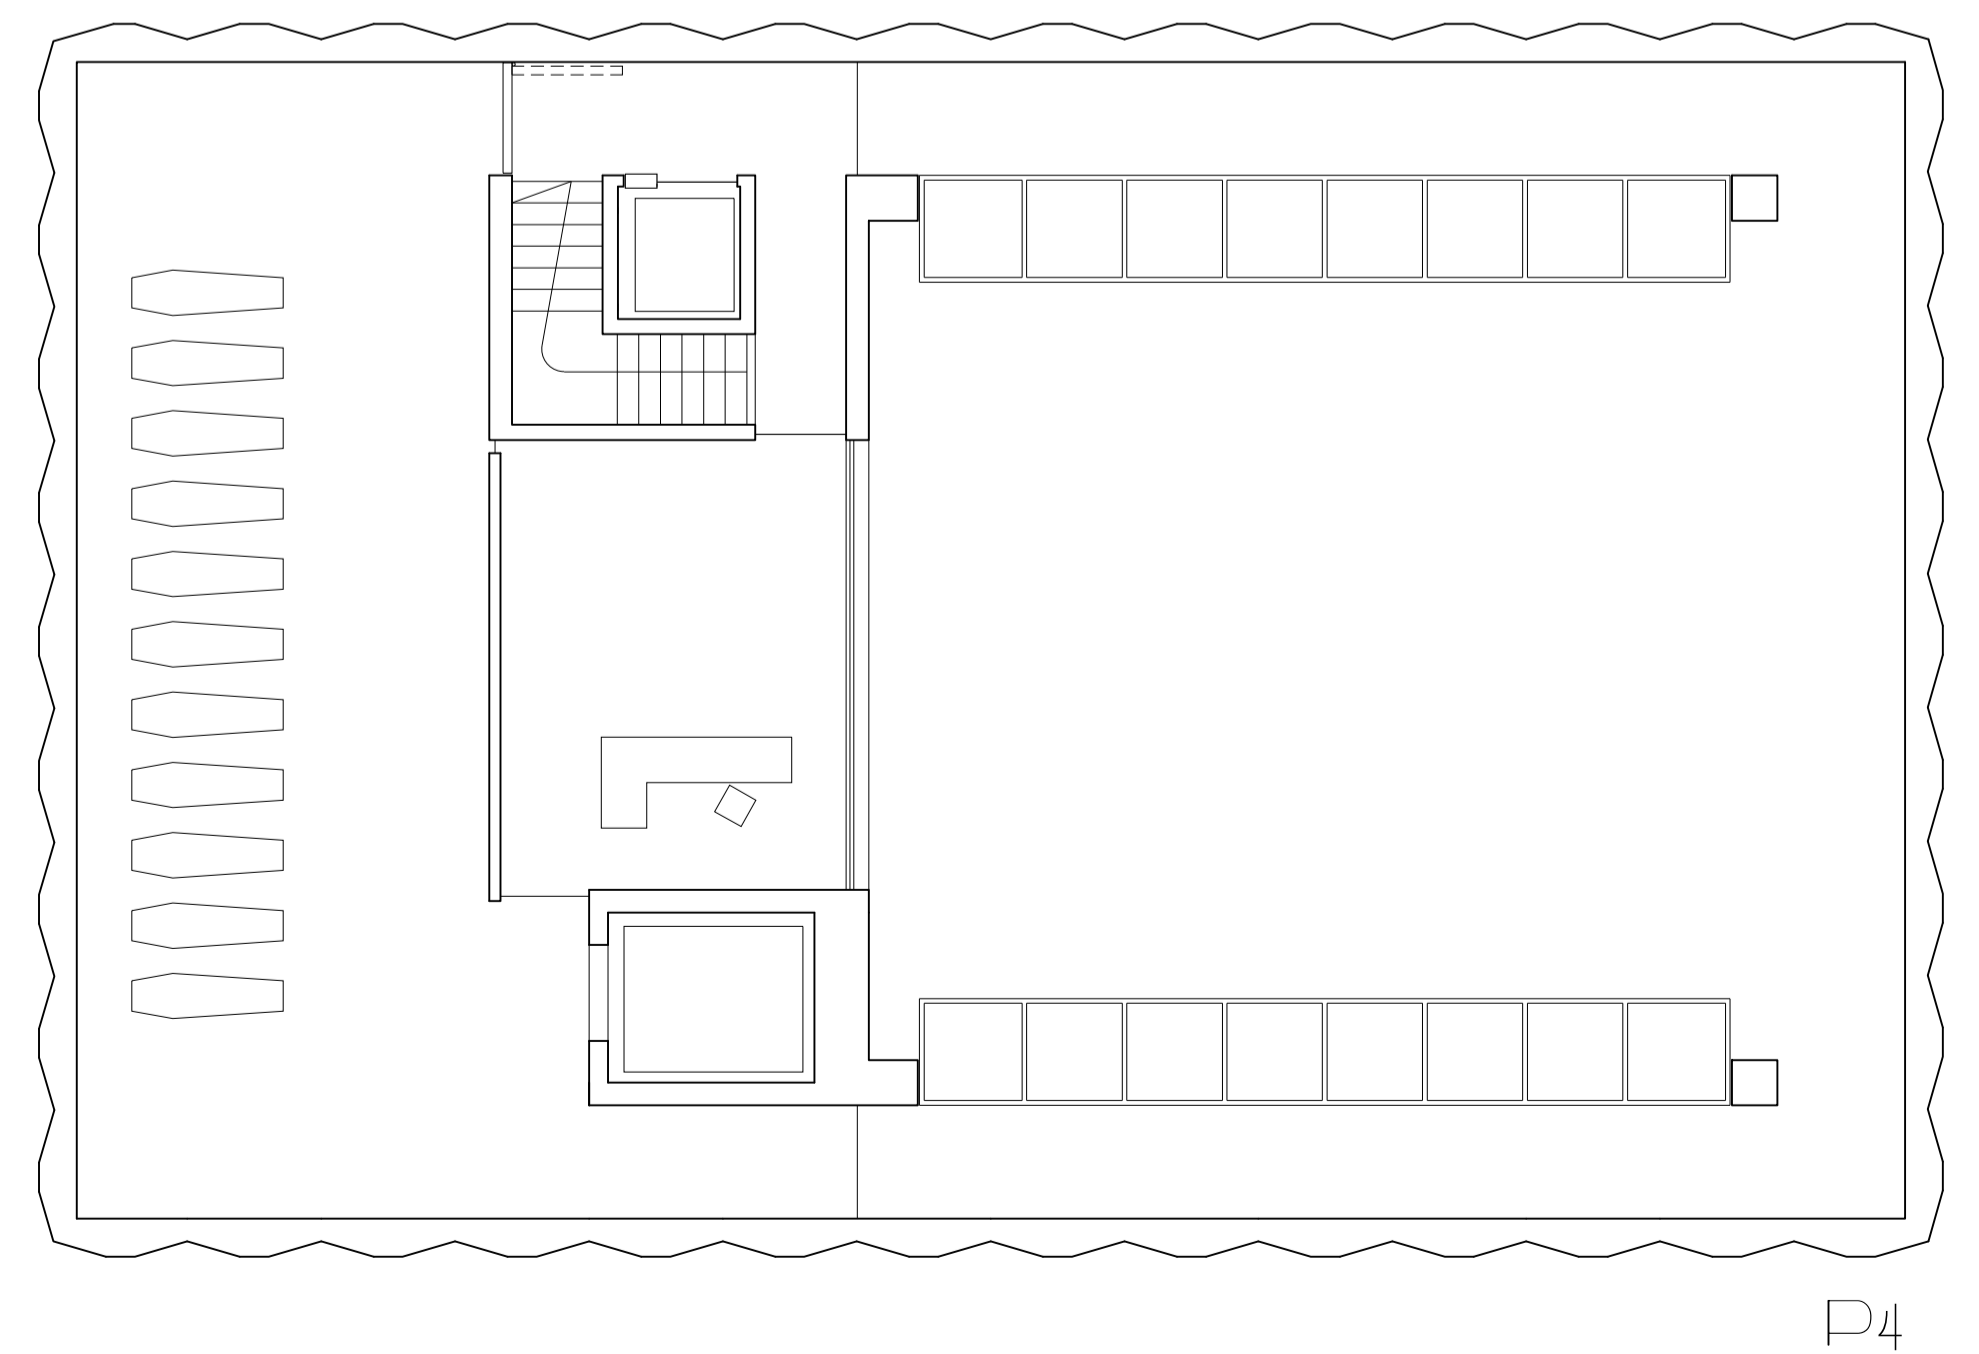

P4