


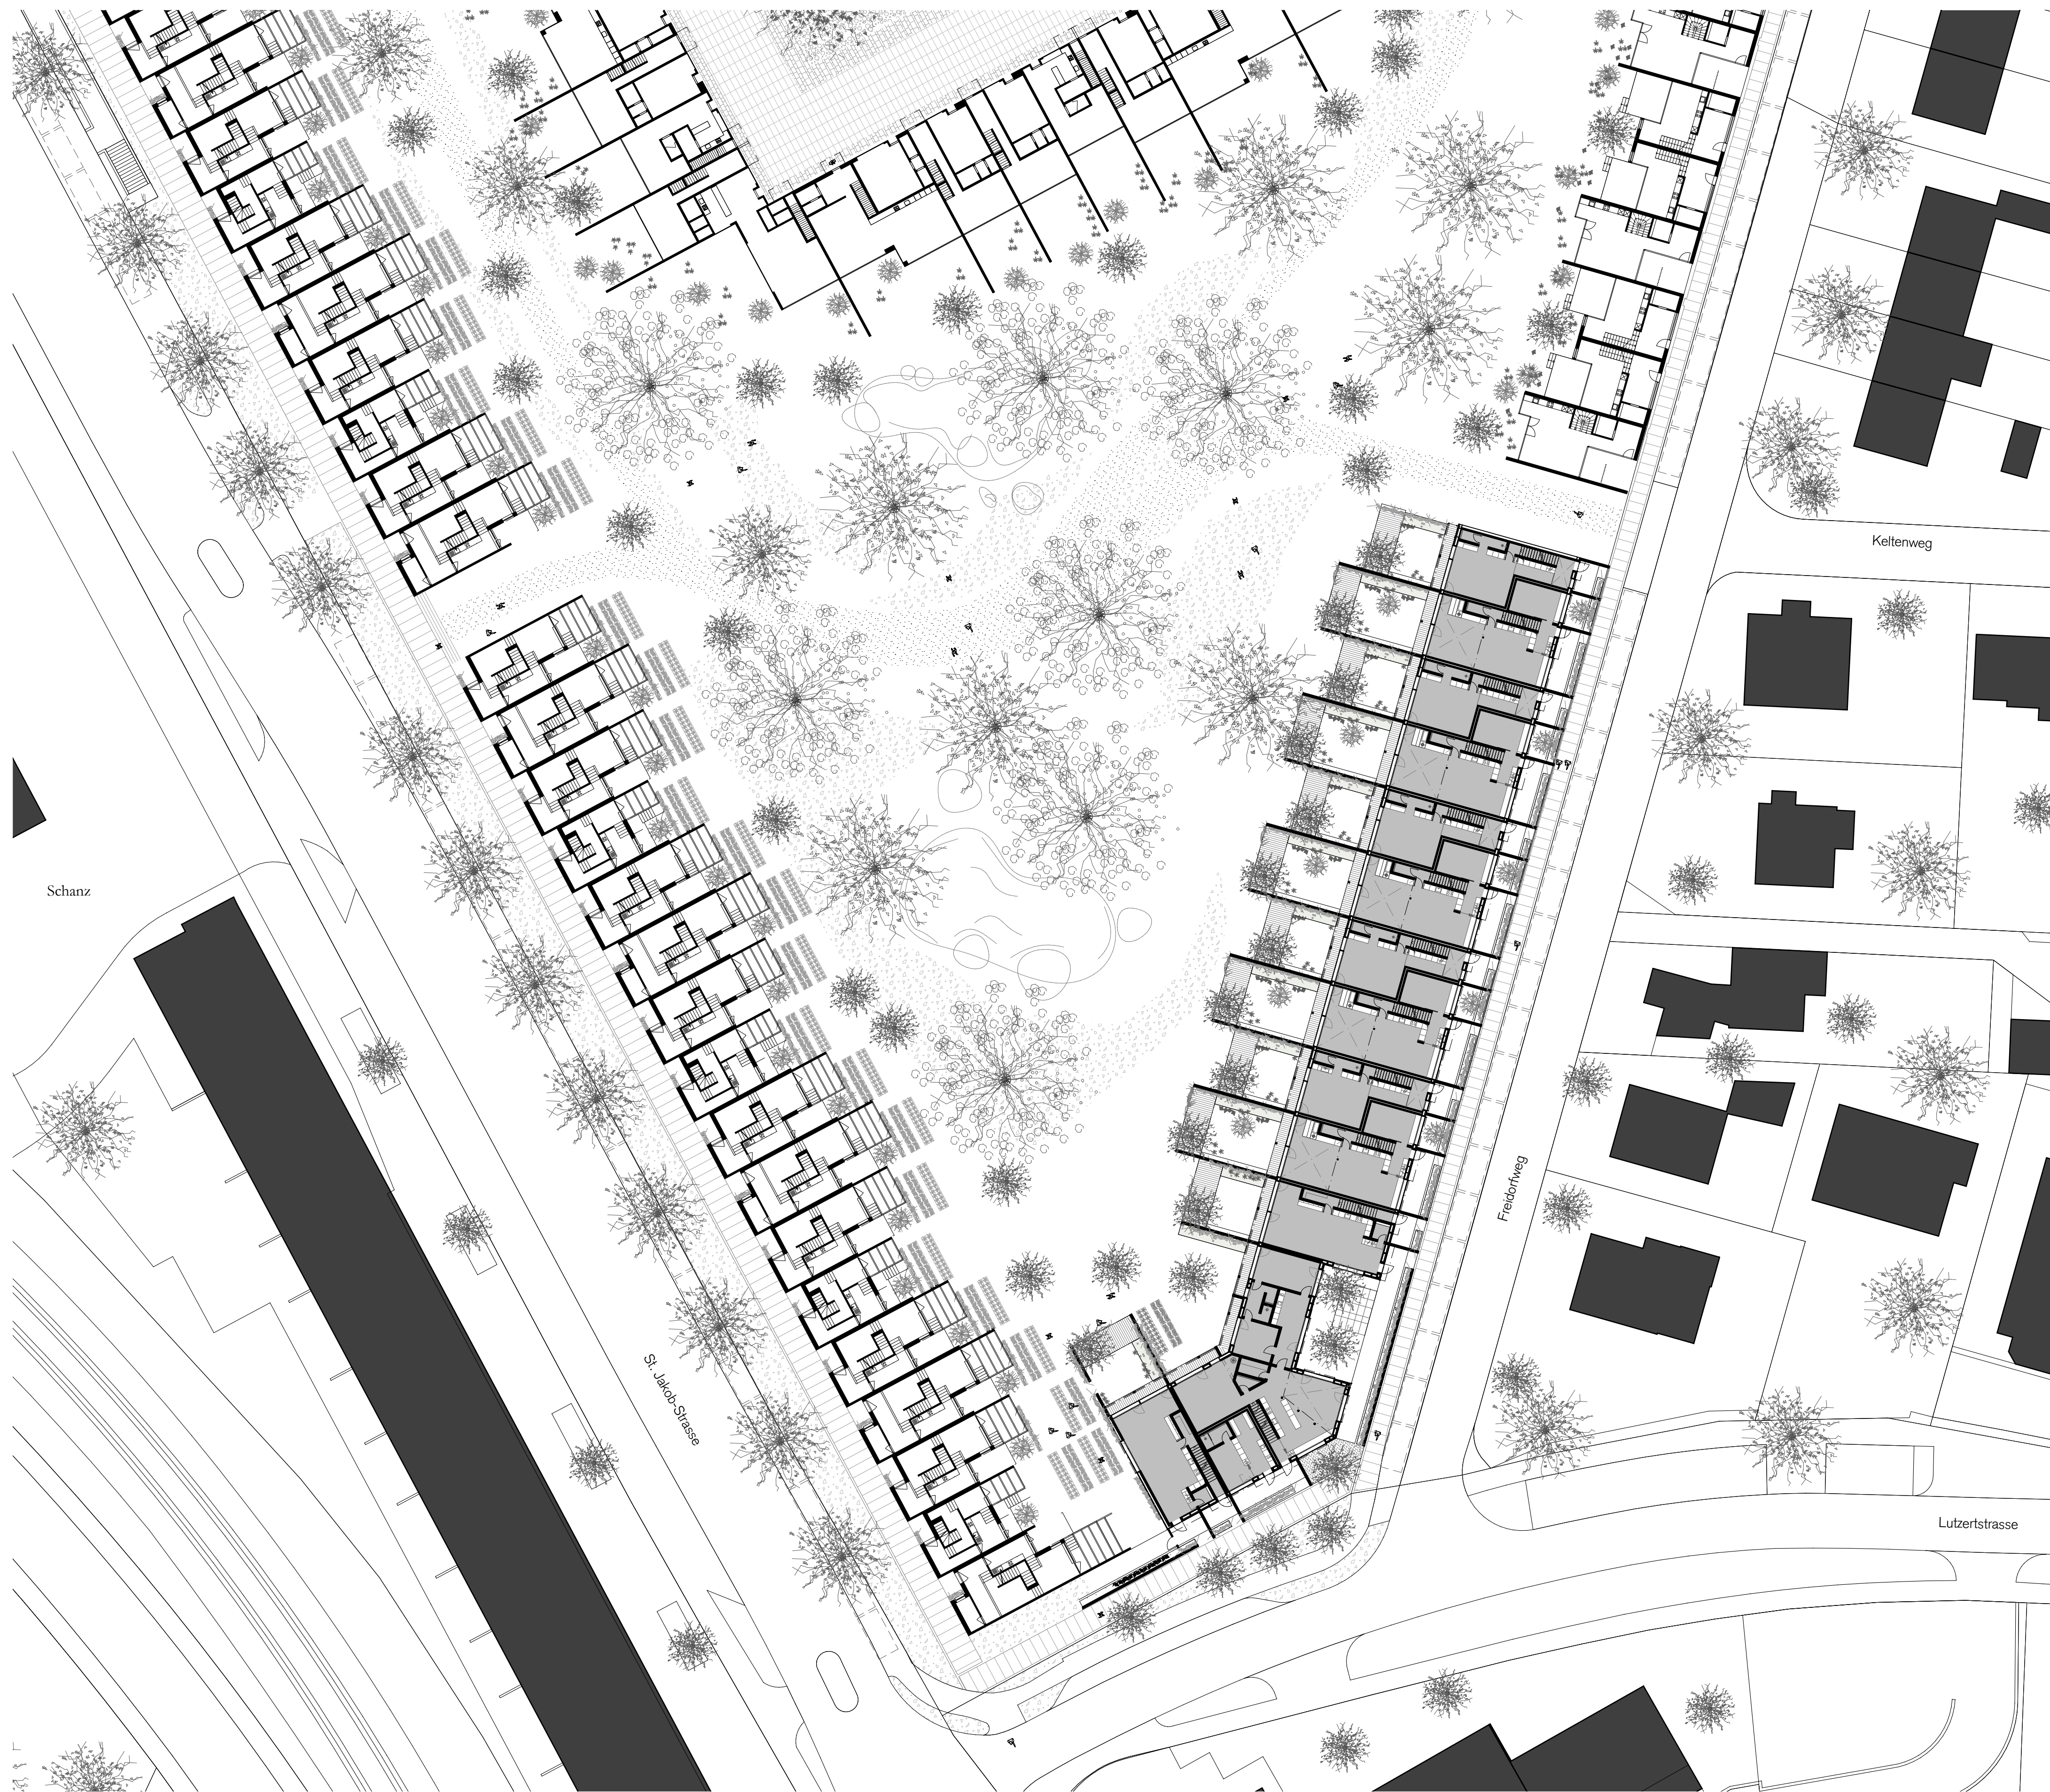

Situationsplan 1:500

