


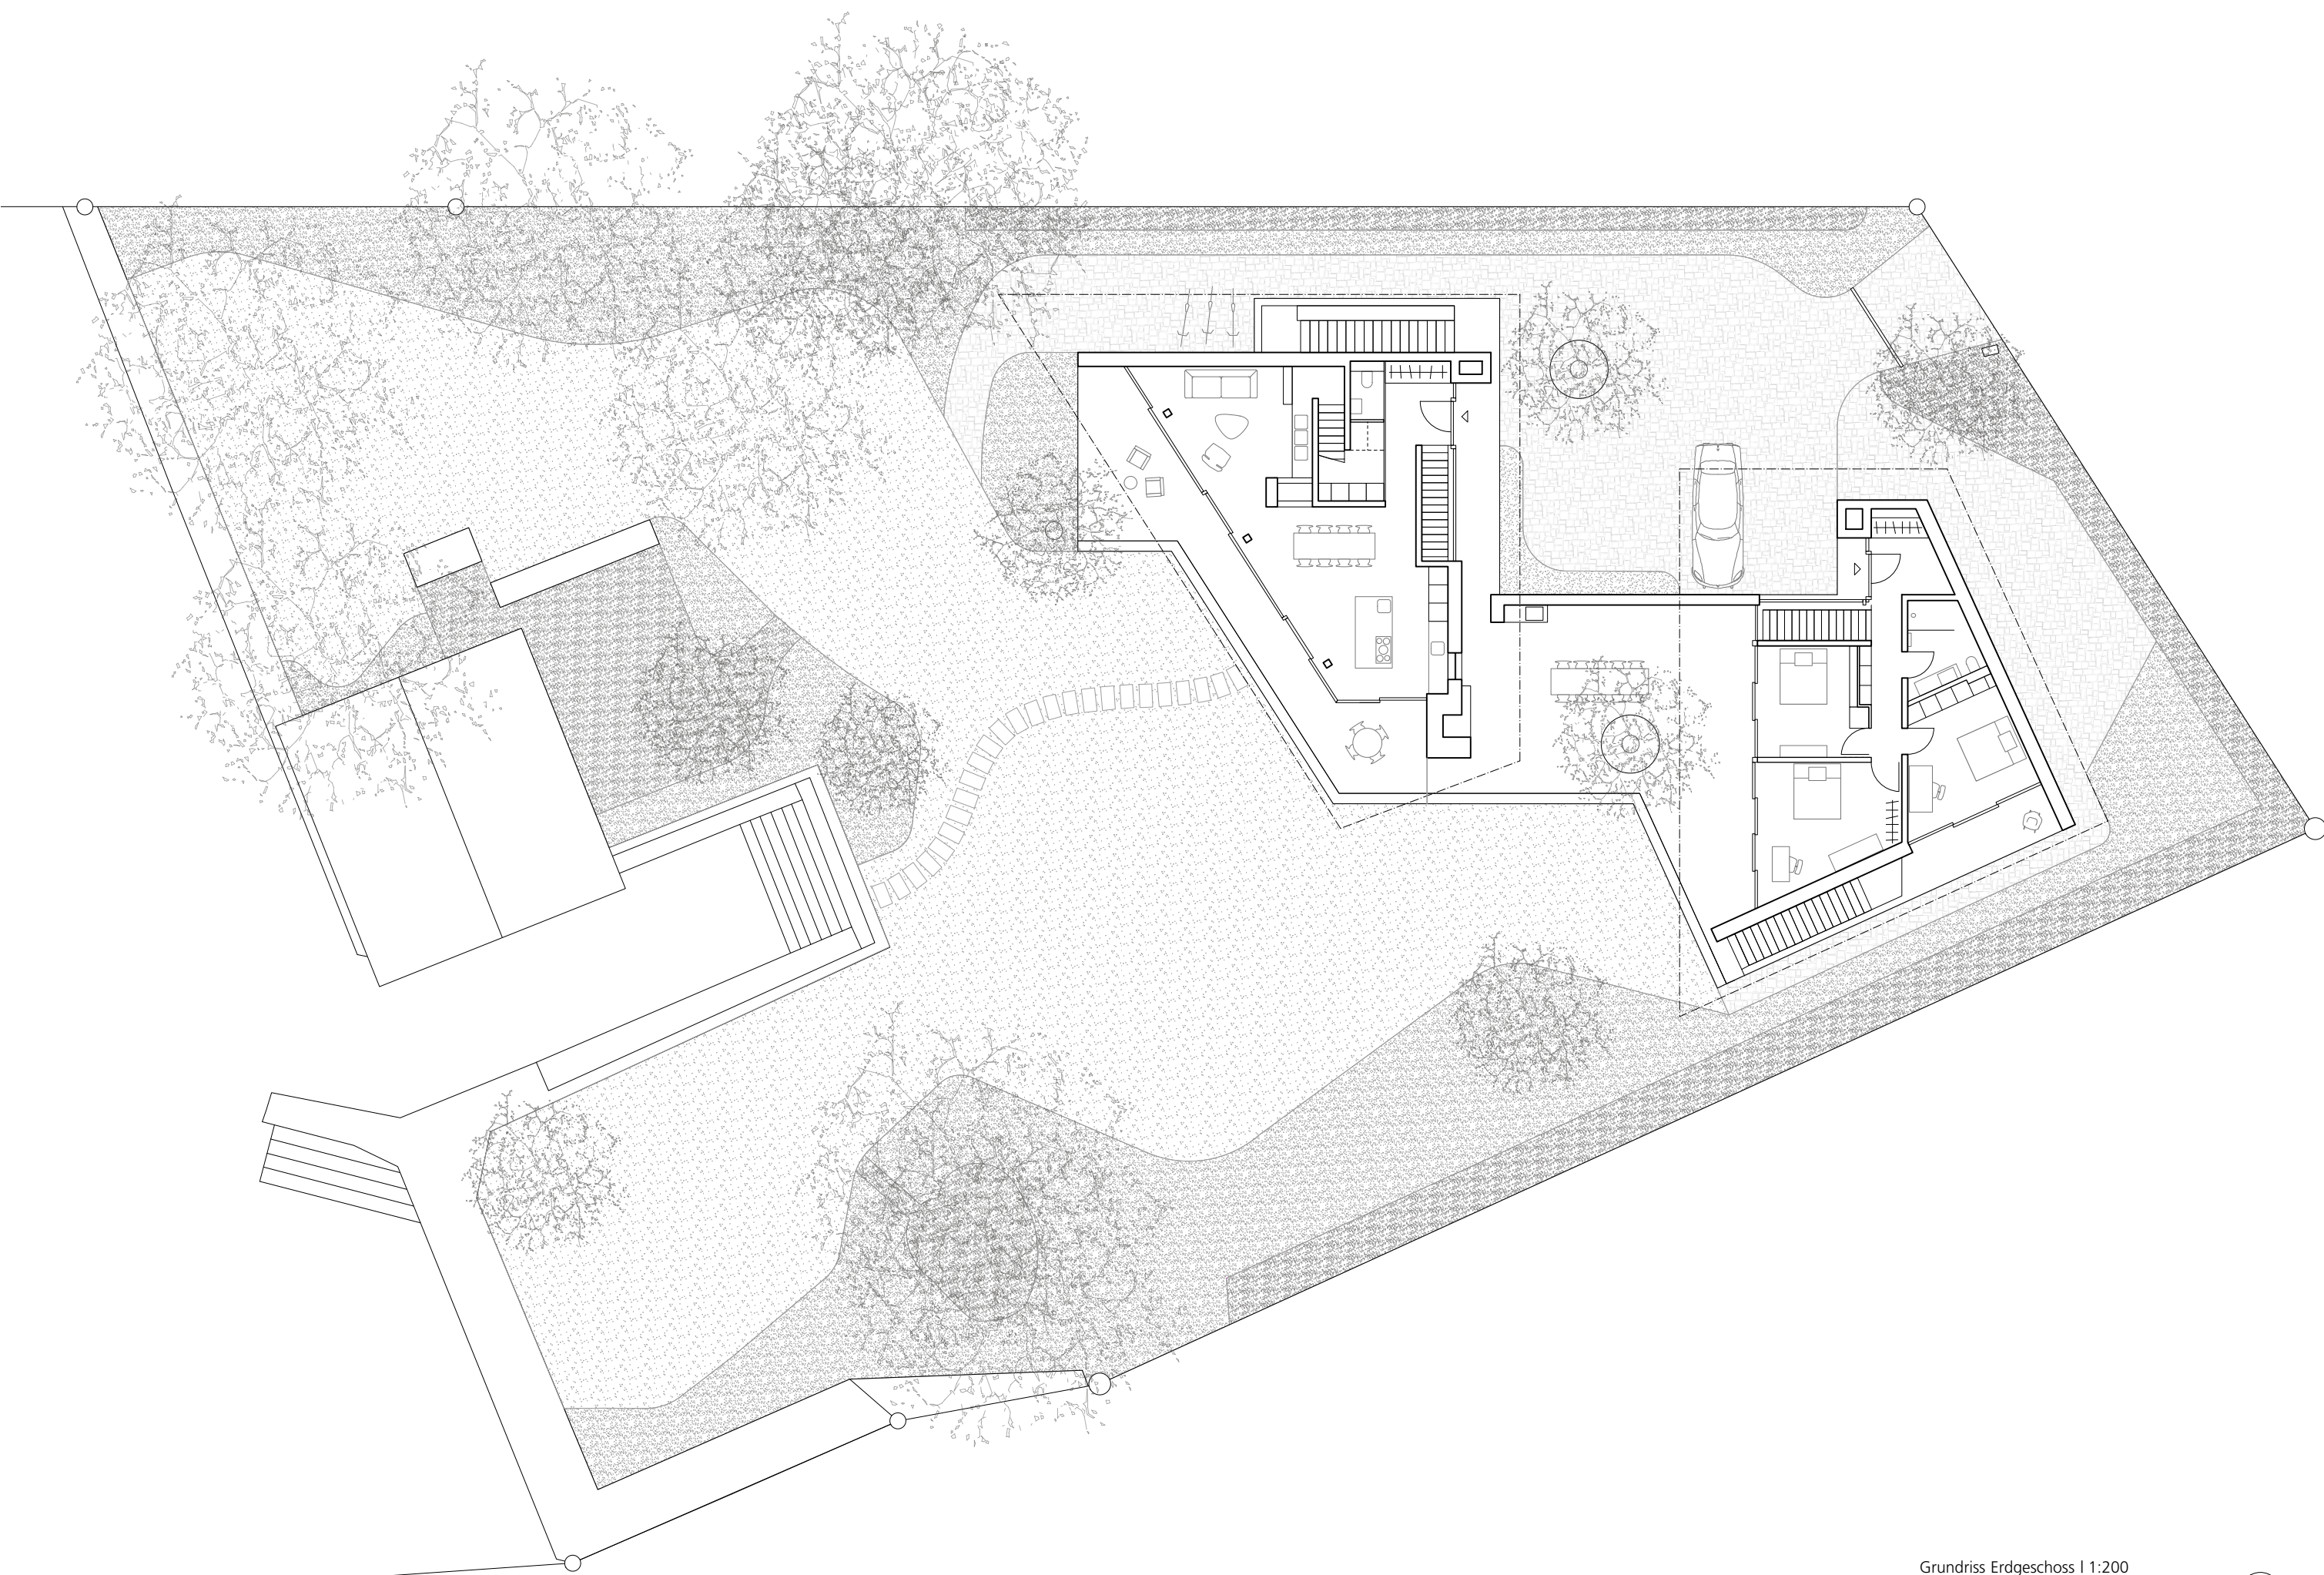

Grundriss Erdgeschoss | 1:200

