


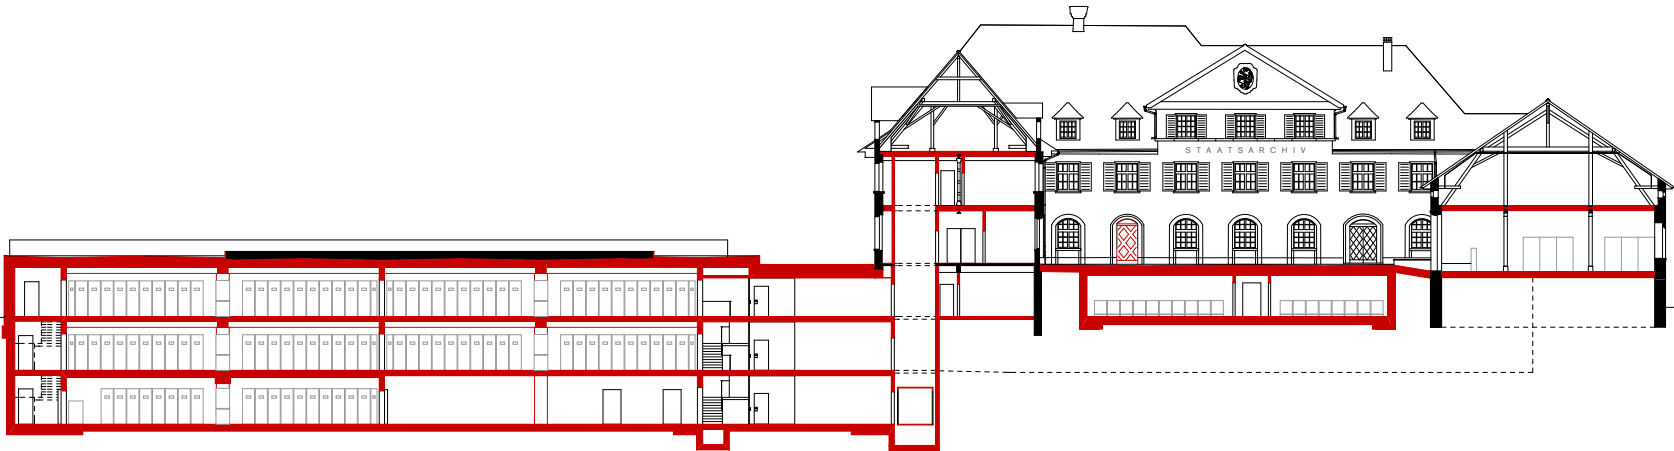

Schnitt B - B M. 1:500

