



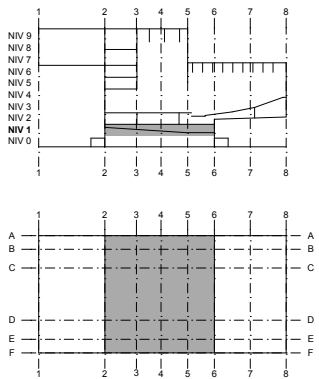

PLAN REZ NIV 1 (+3.20)

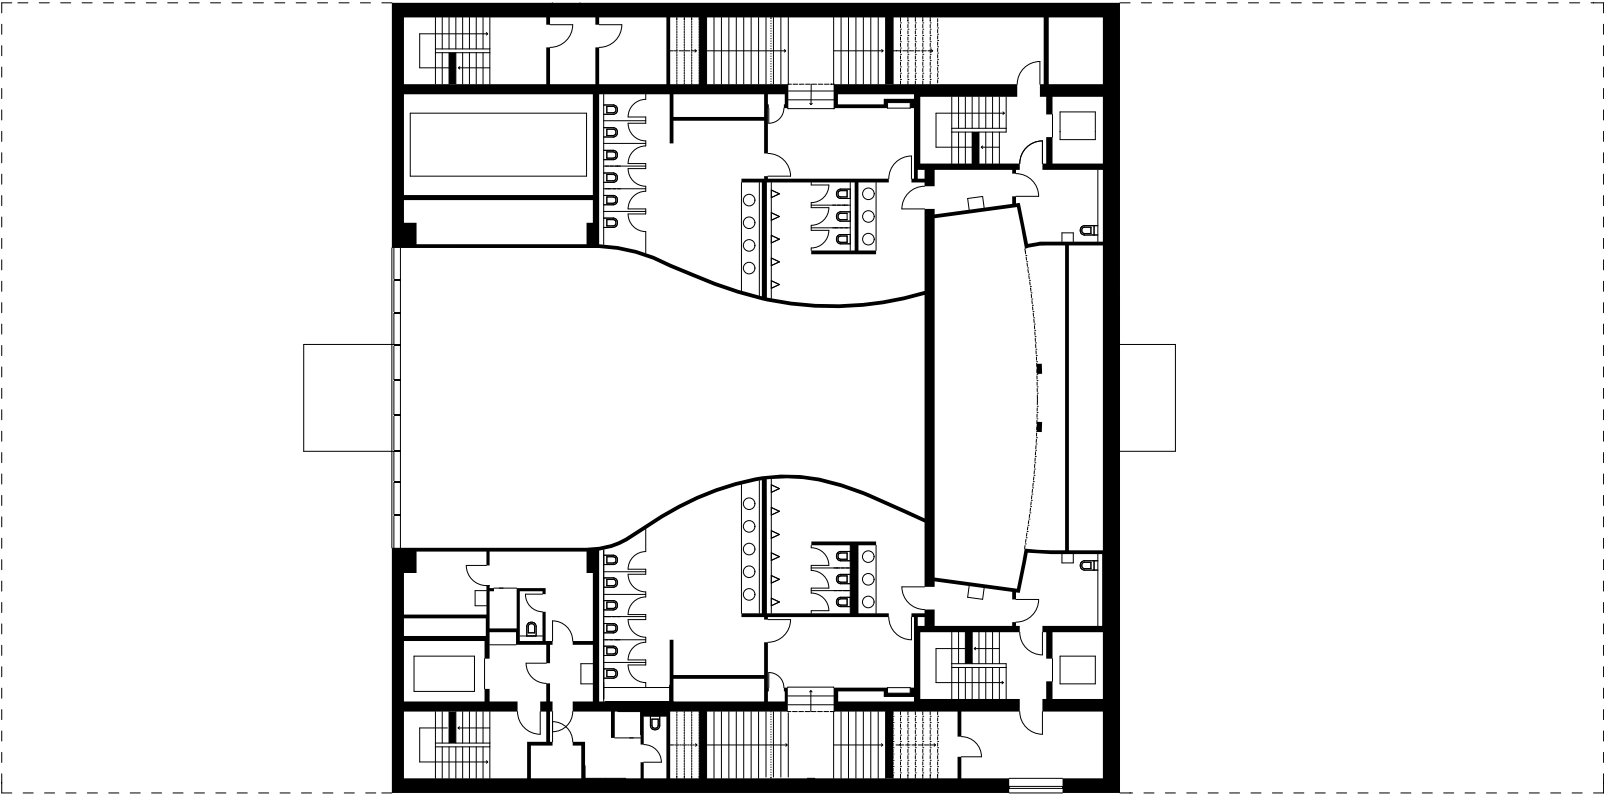